


Partial Roof Plan  
 scale: 1/4" = 1'-0"

Skylight Subcontractor:  
**WISCONSIN SOLAR DESIGN**  
 6349 Briarcliff Ln., Middleton, WI 53562

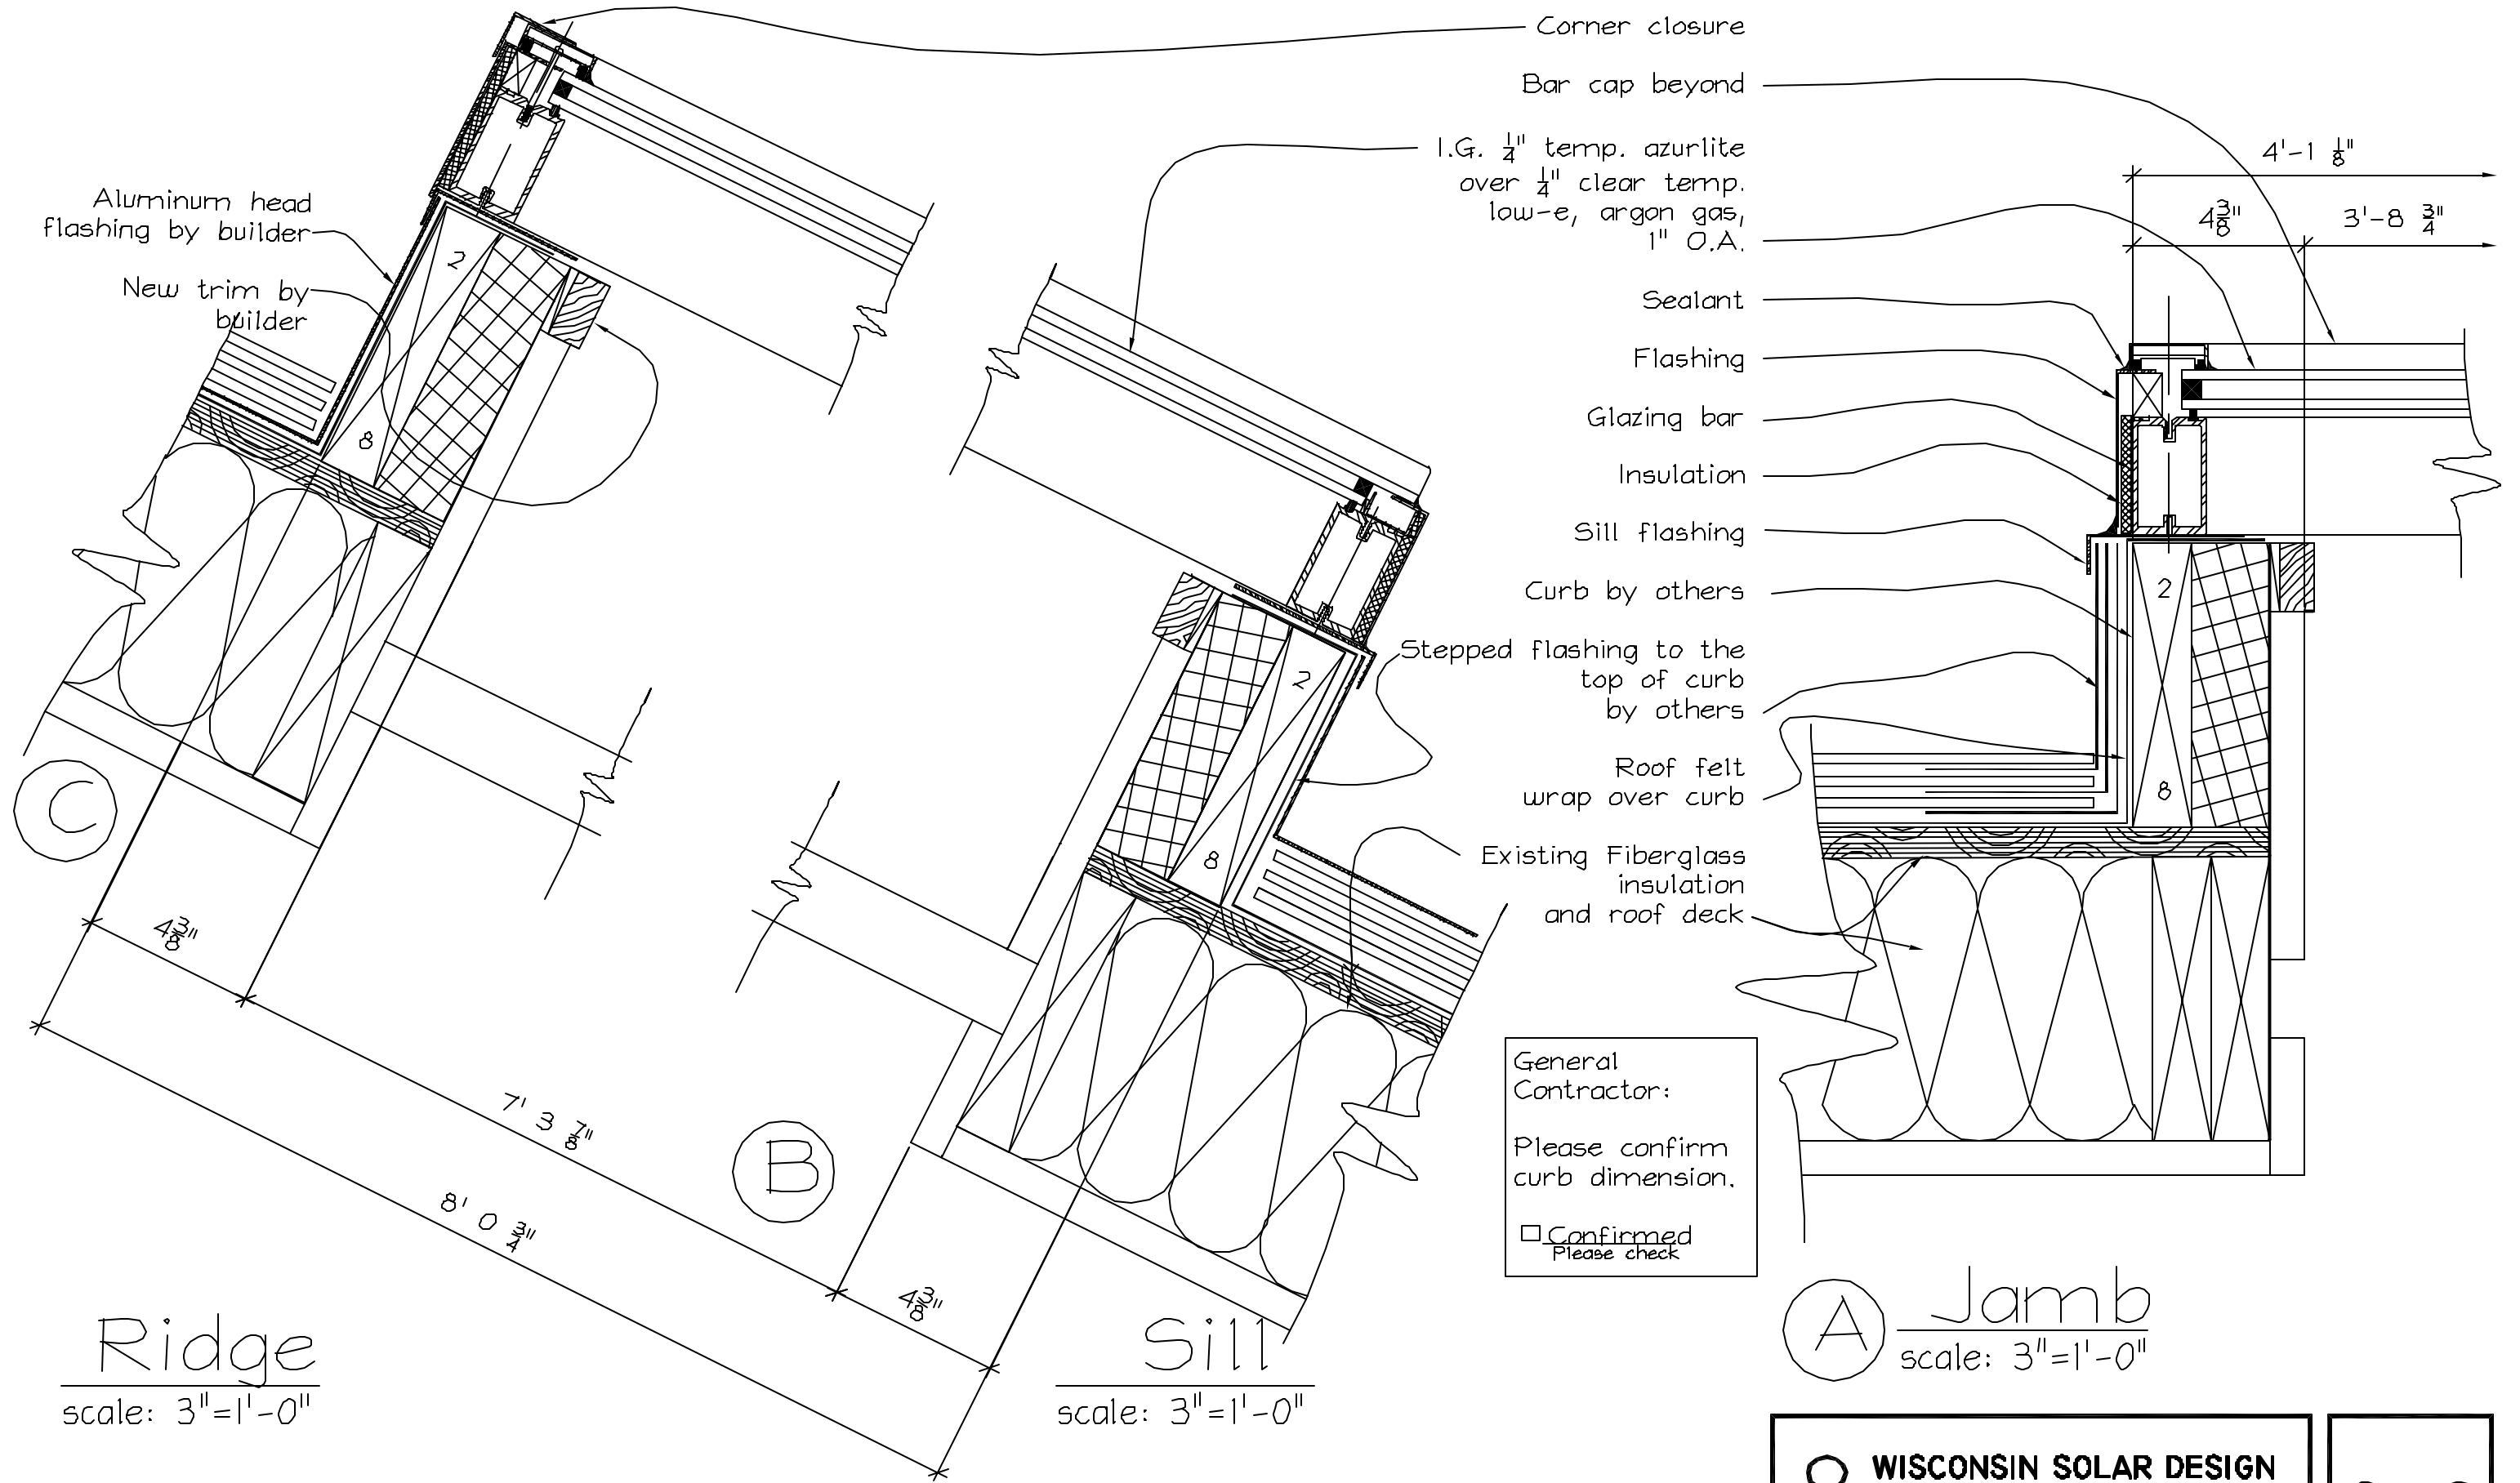

Ridge  
scale: 3"=1'-0"

Sill  
scale: 3"=1'-0"

General Contractor:  
Please confirm curb dimension.  
 Confirmed  
Please check

A Jamb  
scale: 3"=1'-0"