

ACRYLIC OR POLYCARBONATE
OUTER DOME
ACRYLIC OR POLYCARBONATE
INNER DOME

CONDENSATION TRAY

POLY THERMAL BREAK

EXTRUDED ALUMINUM
RETAINING FRAME

SCREW TRACK
W/ WEEP HOLES


FLASHING CLEARANCE

ROOFING OR STEP
FLASHING BY OTHERS

ALUMINUM CLAD
INSULATED CURB

THERMAL BREAK

○ WISCONSIN SOLAR DESIGN

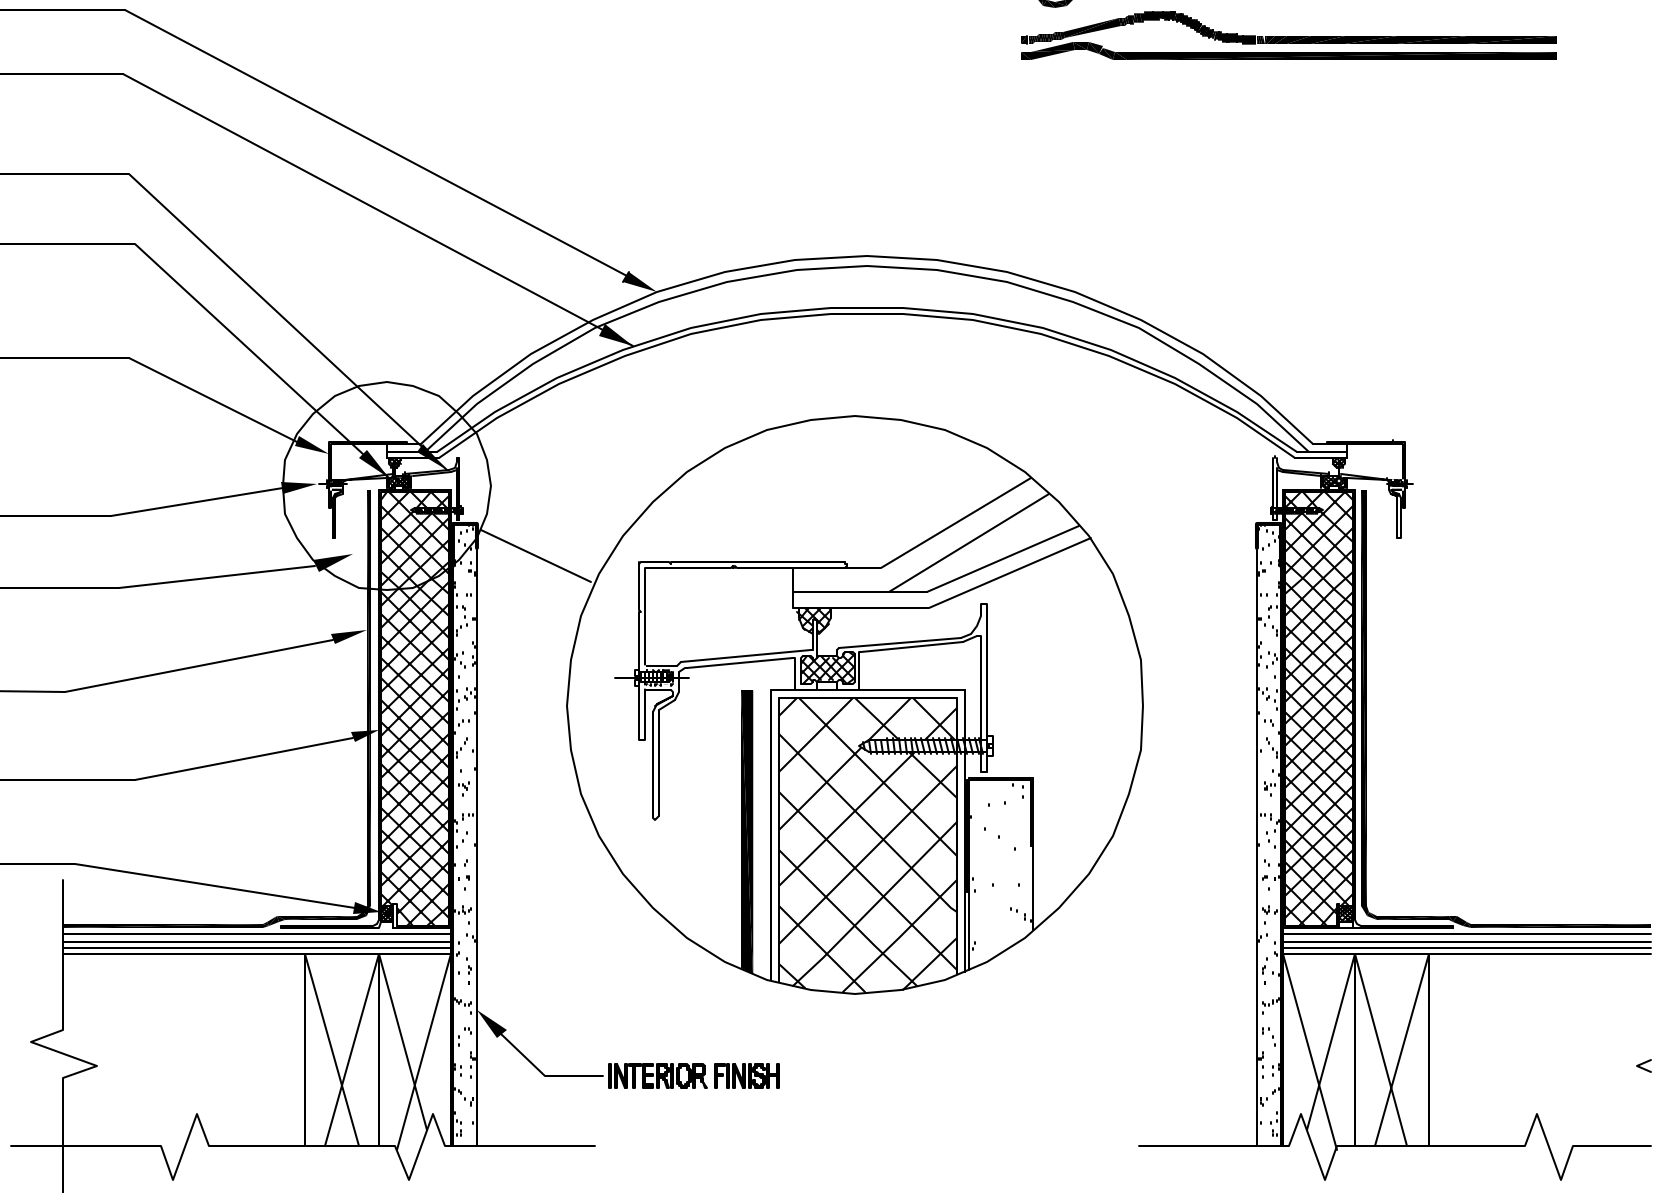

INTERIOR FINISH

Double Dome Thermal Plastic Skylight
With Insulated Integral Roof Mount Curb