




Double Dome Thermal Acrylic/Polycarbonate Skylight,
 Curb Mount On Site Built Curb

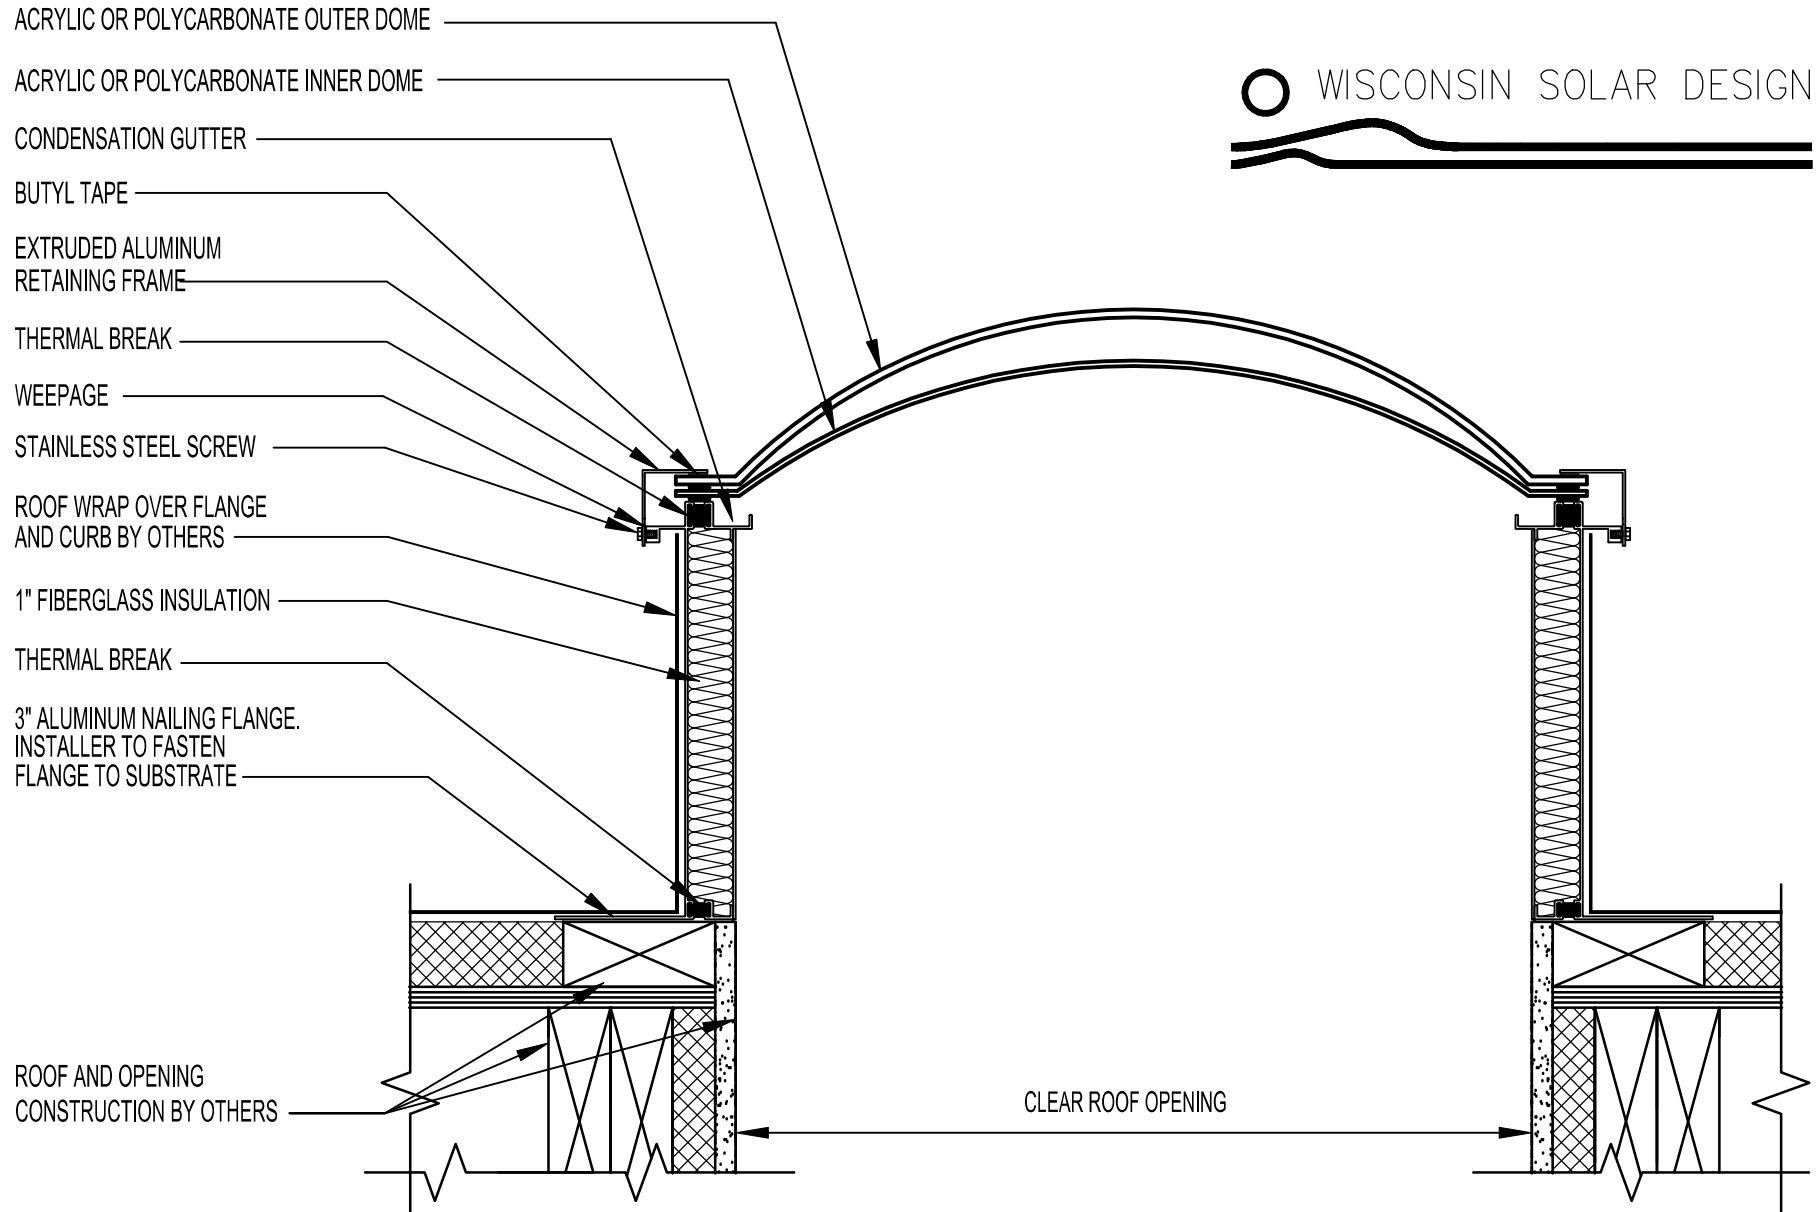


Double Dome Thermal Acrylic/Polycarbonate Skylight,
 Roof Mounted Integral Insulated Curb

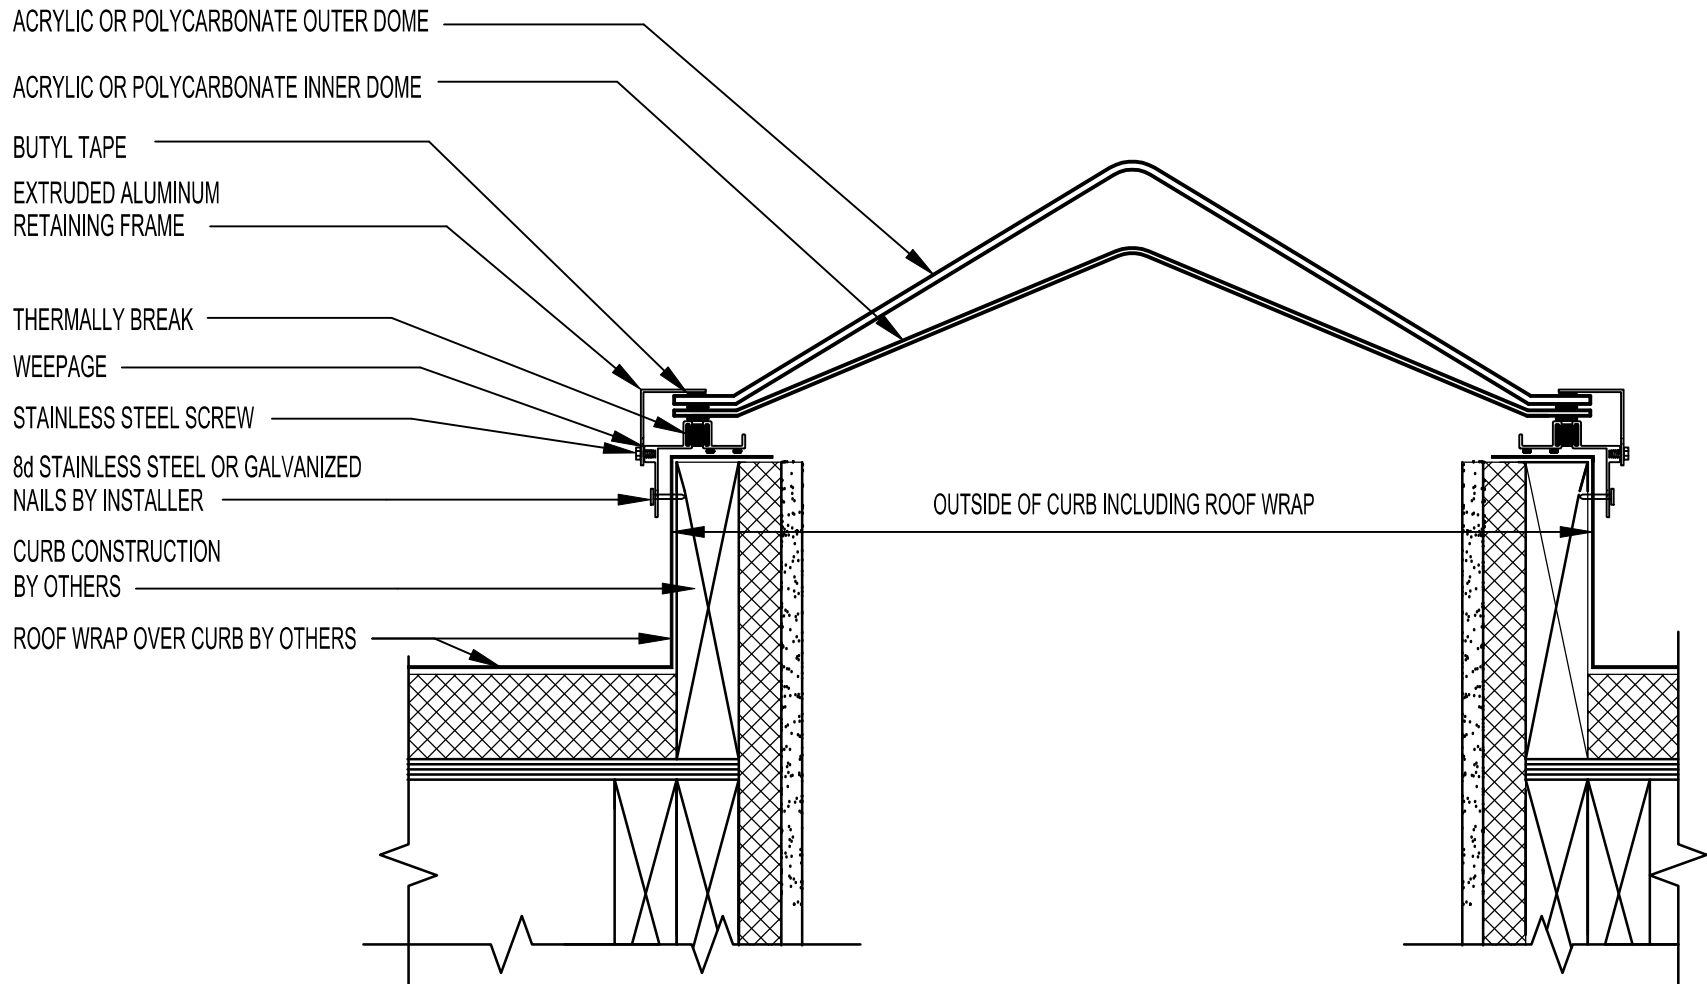


**Pyramidal Double Dome Thermal Acrylic/Polycarbonate Skylight,
 Curb Mount On Site Built Curb**

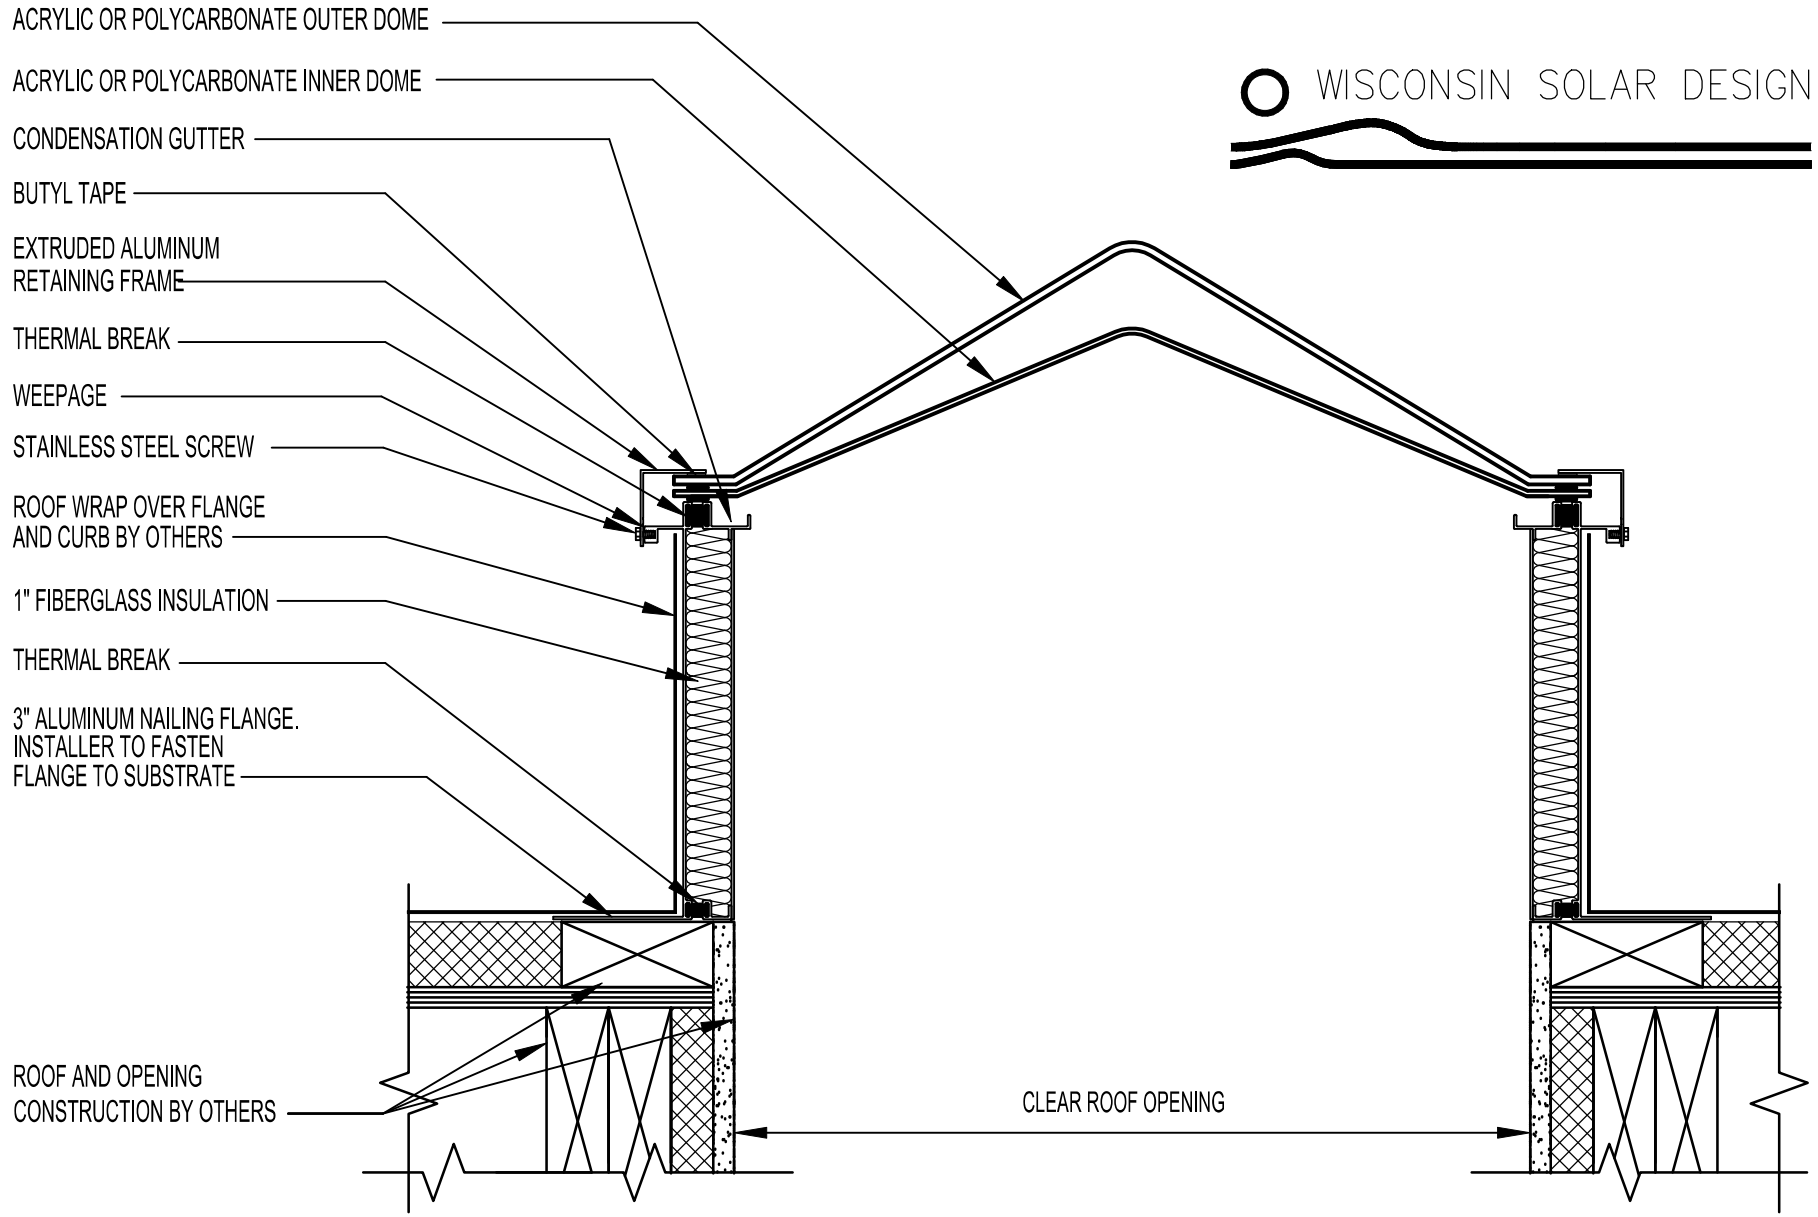

Pyramidal Double Dome Thermal Acrylic/Polycarbonate Skylight,
 Roof Mounted Integral Insulated Curb

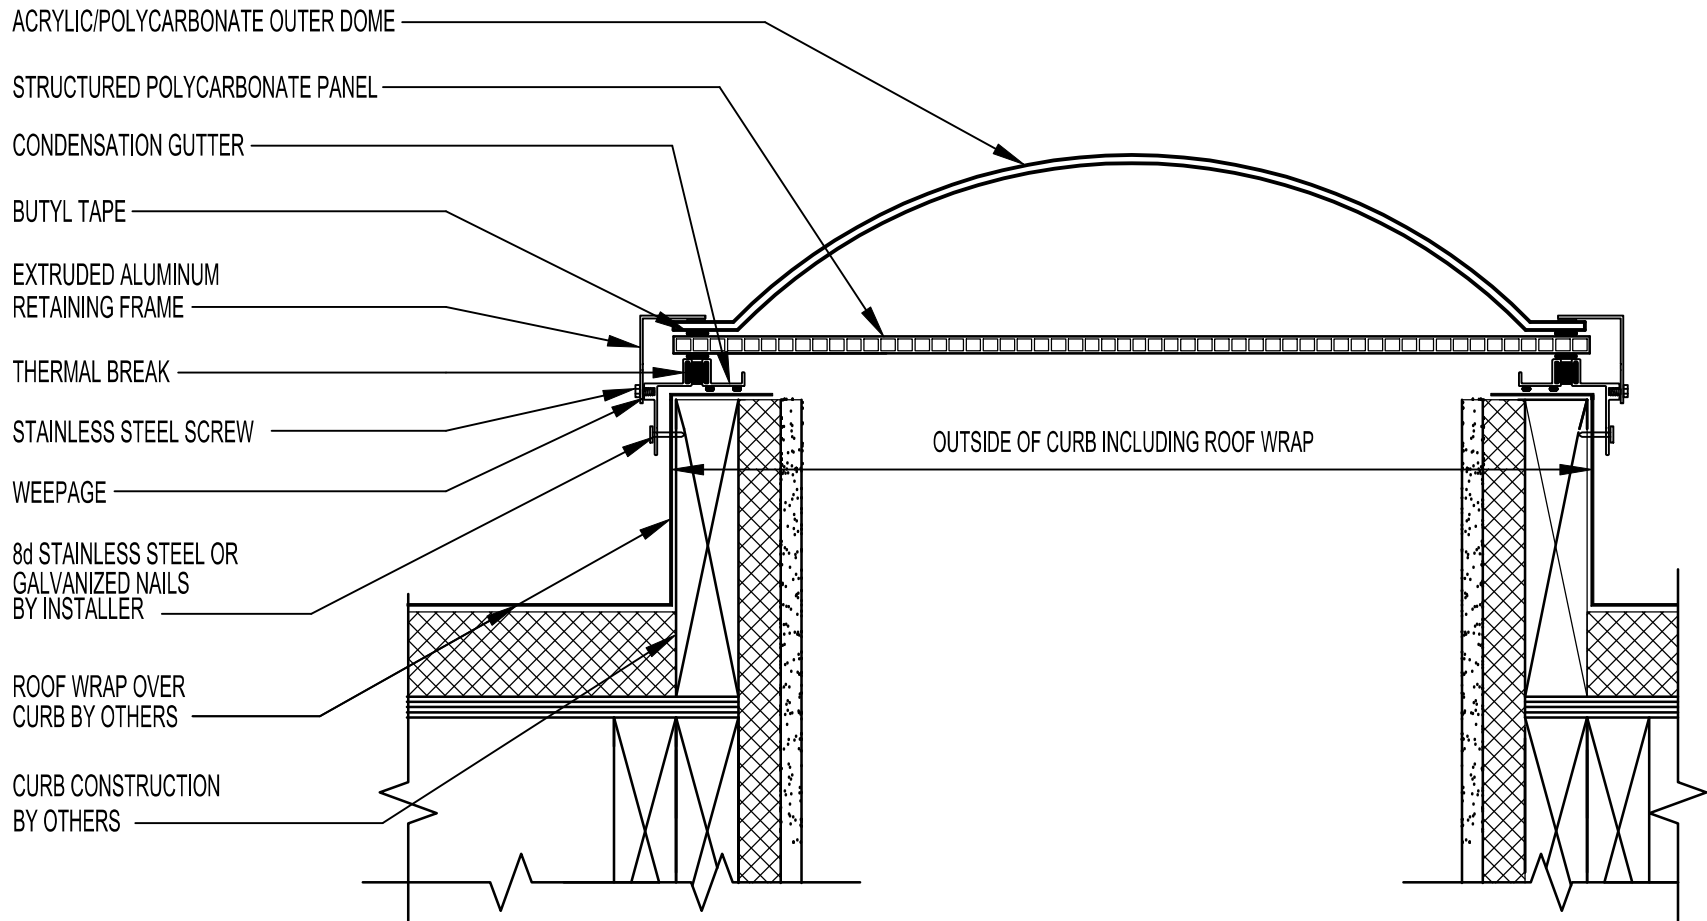

Single Dome Thermal Acrylic/Polycarbonate Over
 Multi-Cell Structured Polycarbonate Panel Skylight,
 Curb Mount On Site Built Curb

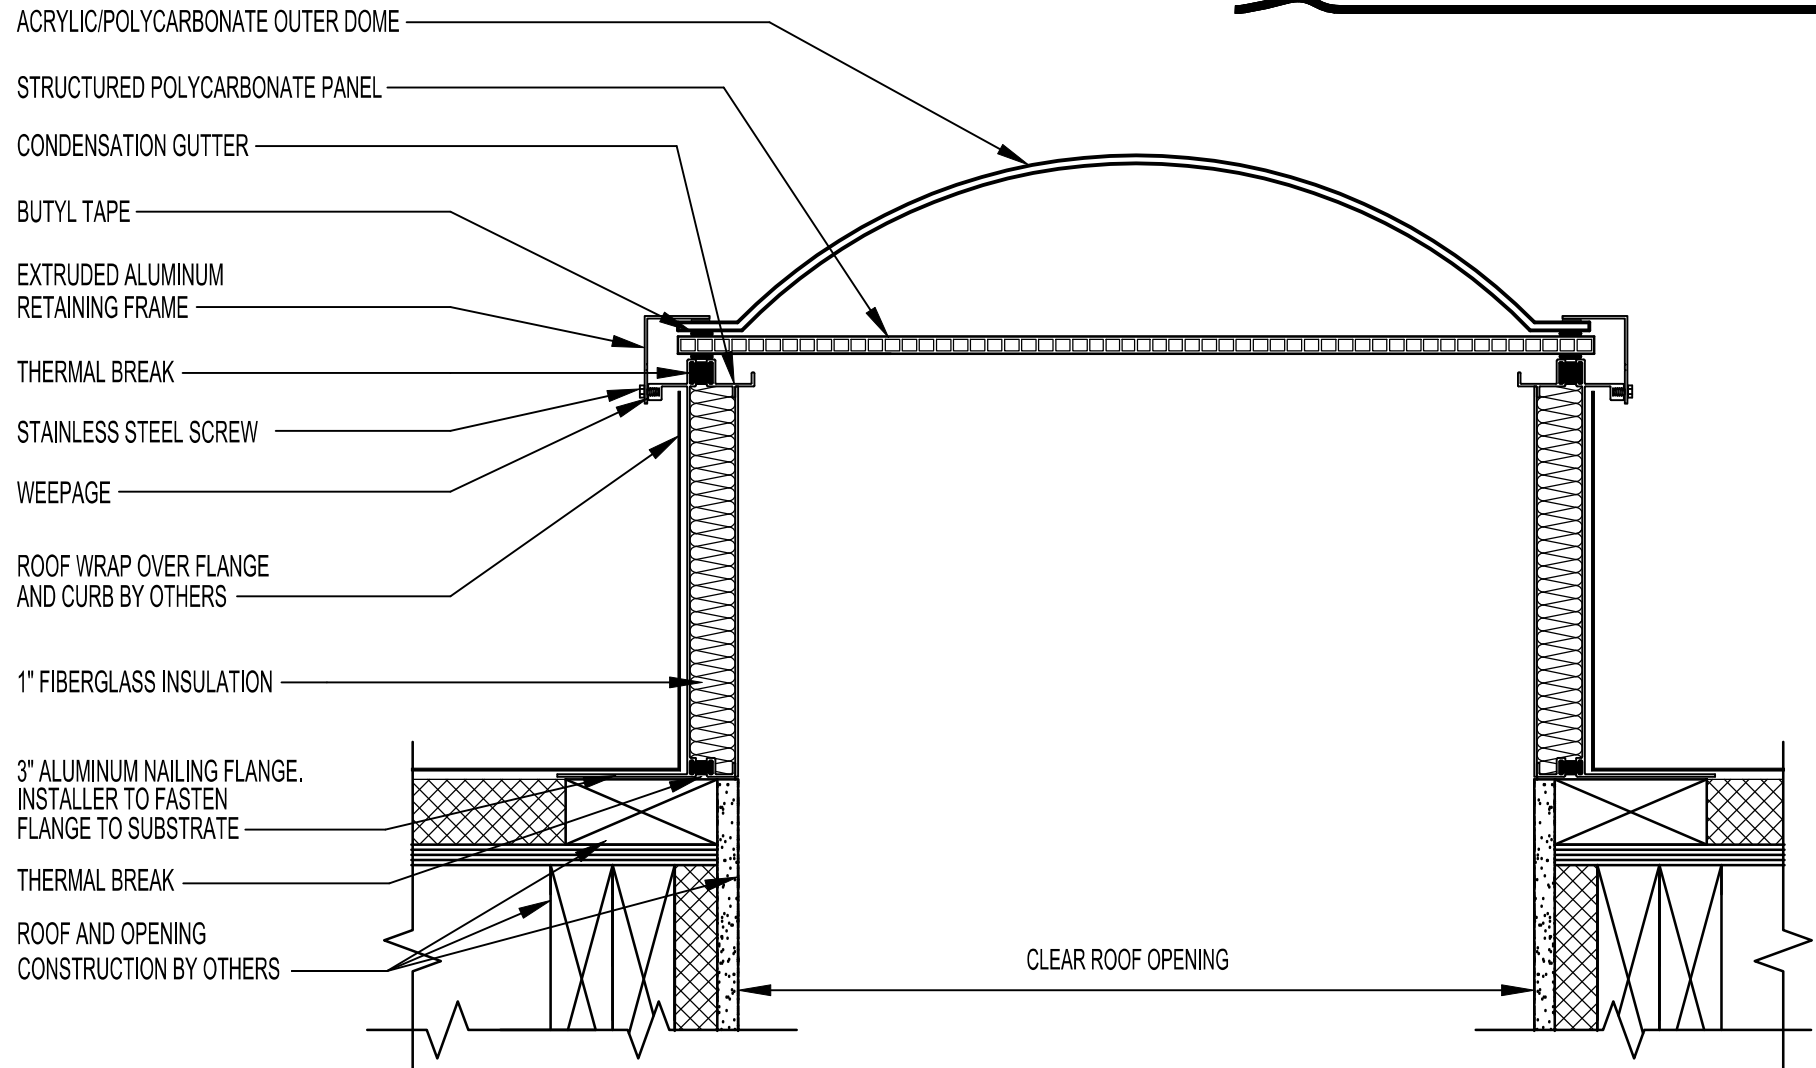

Single Dome Thermal Acrylic/Polycarbonate Over
 Multi-Cell Structured Polycarbonate Panel Skylight,
 Roof Mounted Integral Insulated Curb