

TRANSLUCENT WALL ASSEMBLIES DETAIL MANUAL



6349 Briarcliff Ln., Middleton, WI 53562
Phone (608) 831-2112 or (608) 233-6772
Fax (608) 836-5933 or (608) 233-1003

TRANSLUCENT WALL ASSEMBLIES DETAIL MANUAL

CONTENTS

Drawings

Standard System 3

Details

Head 4

Jamb 5

Sill 6

Mullion 7

Purlin 8

Drawings

Modular System 9

Details

Head 10


Jamb 11


Sill 12

Panel Joint 13


Panel Joint At Purlin 14


Purlin 15

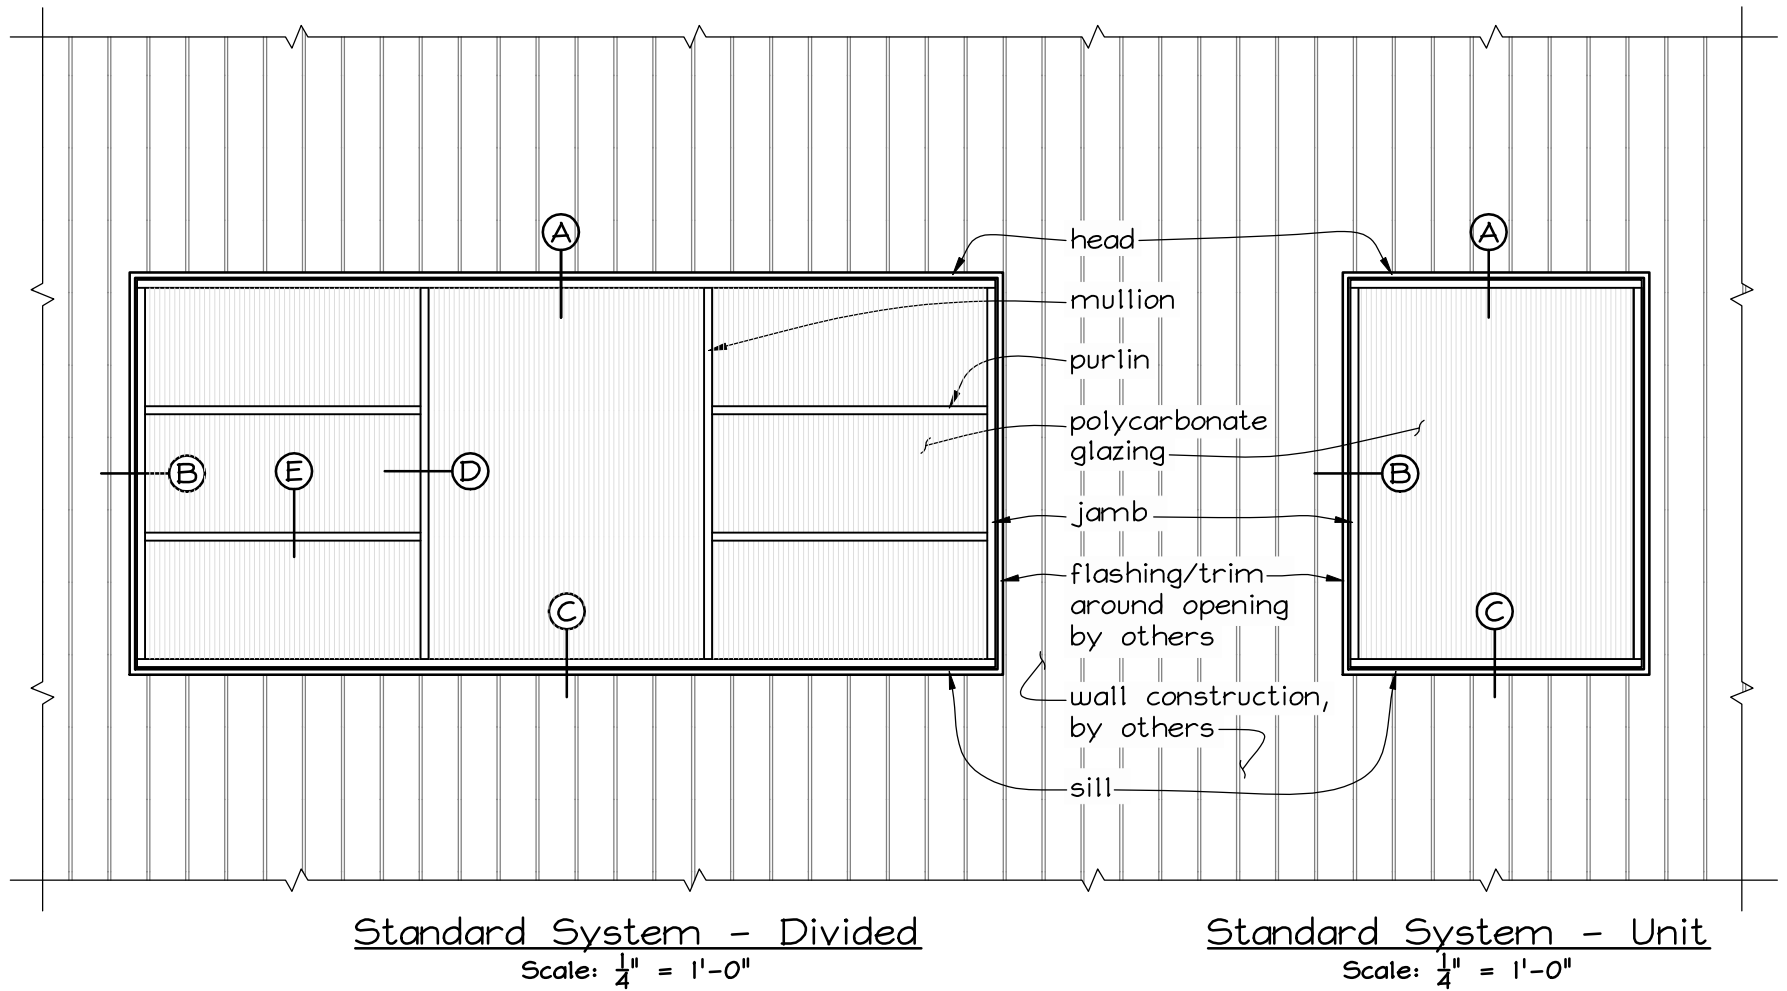


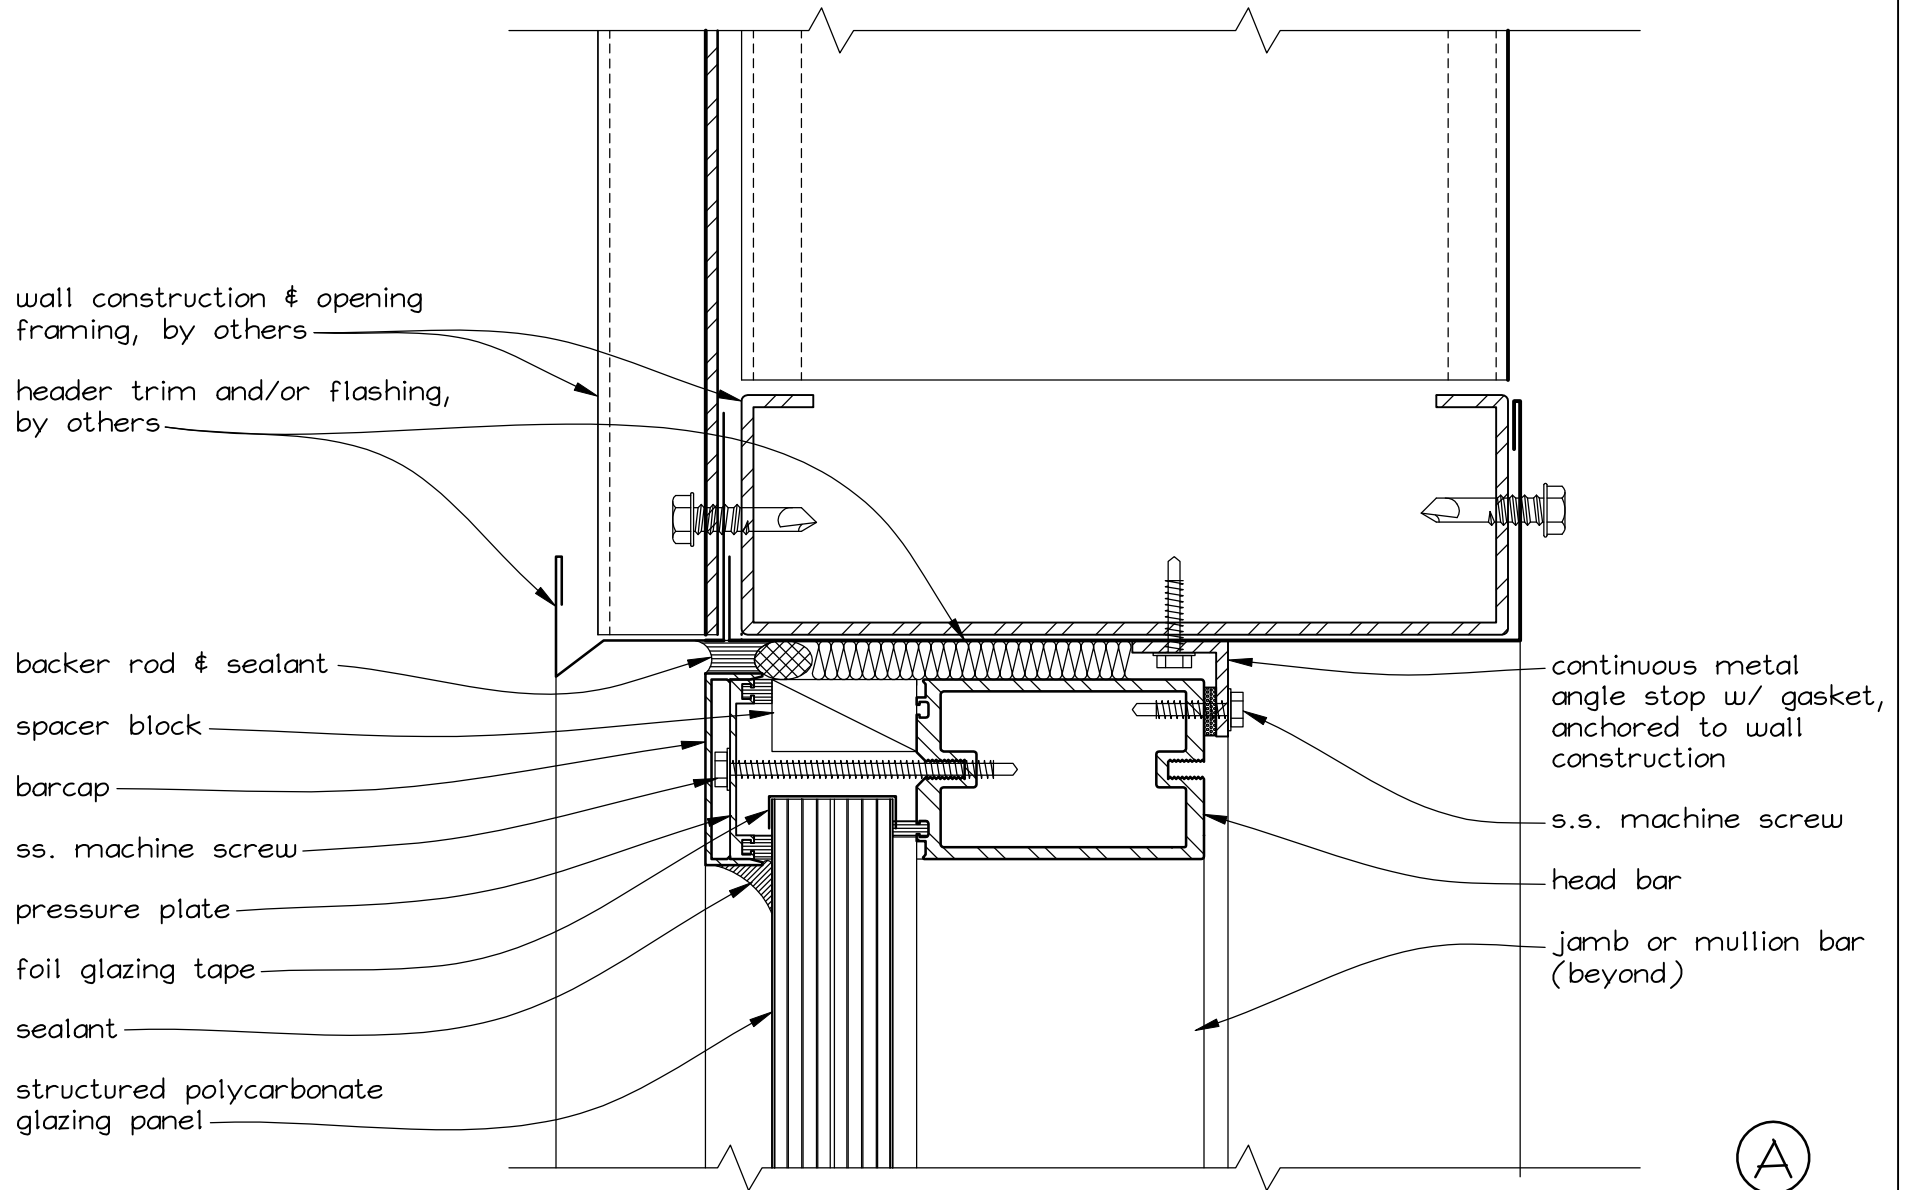



Ⓐ
Head
half scale

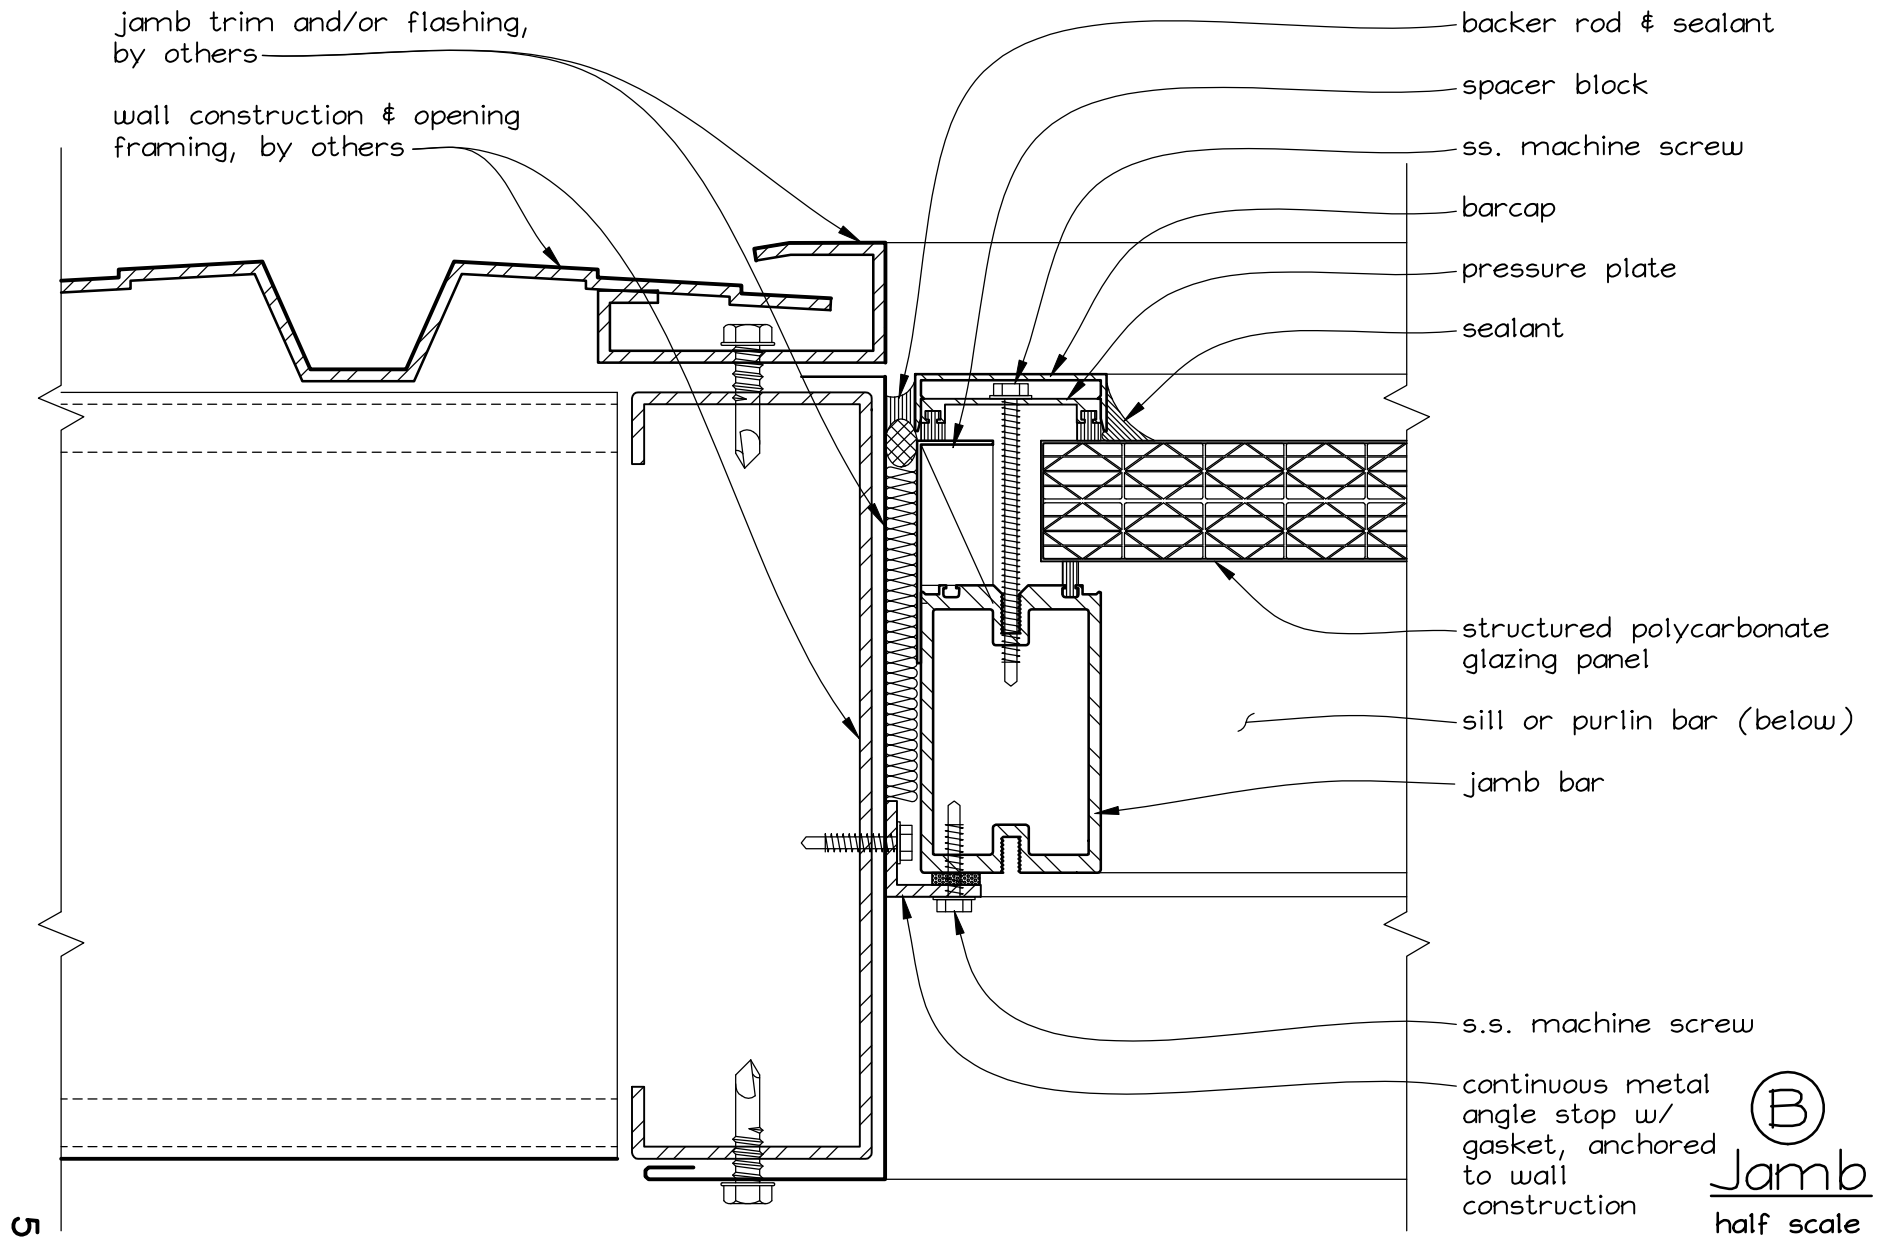

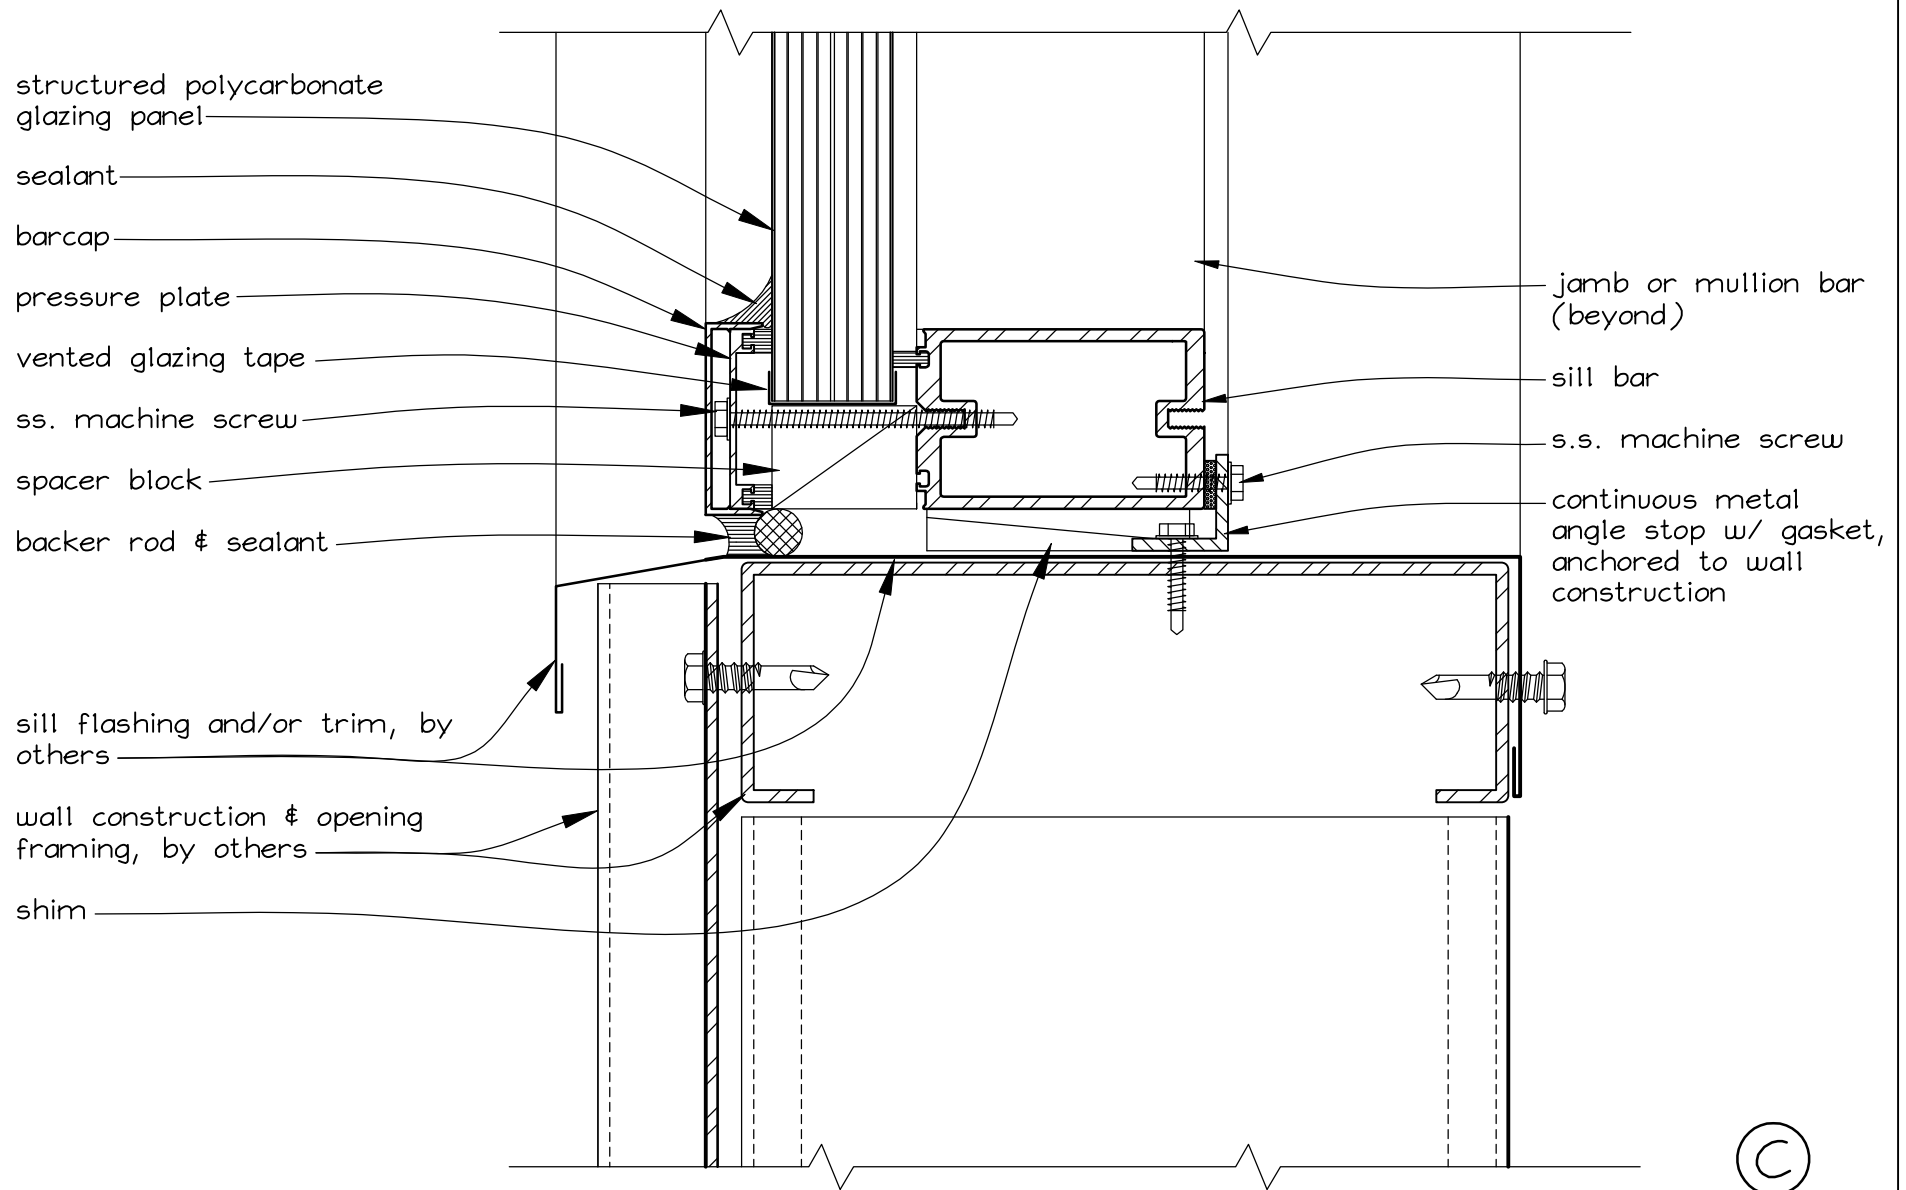


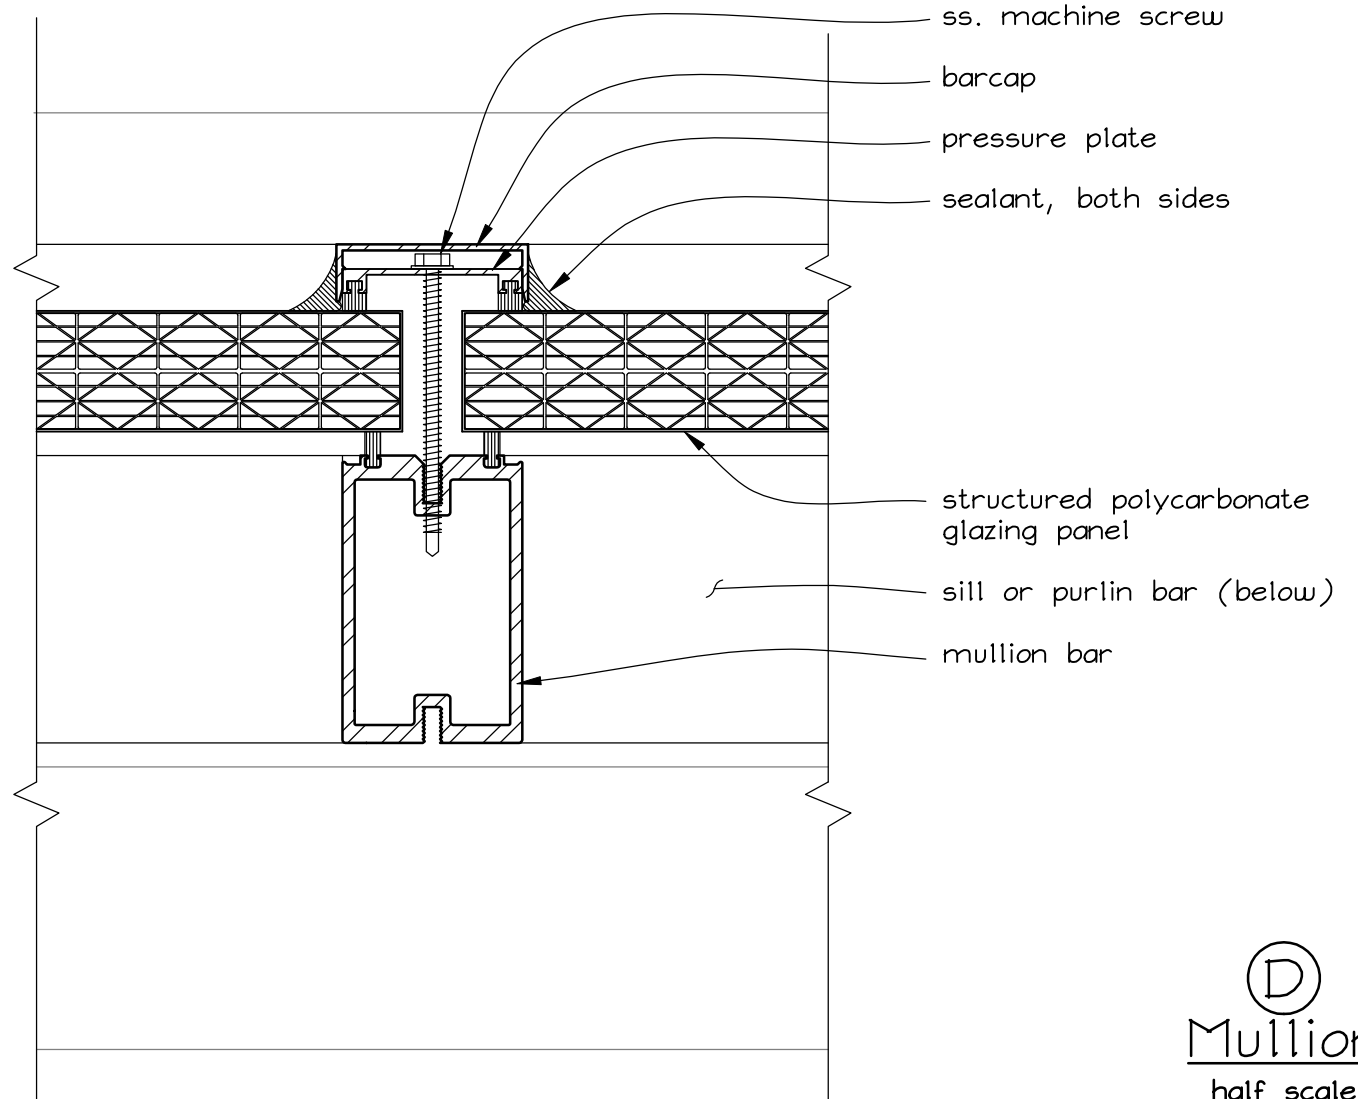

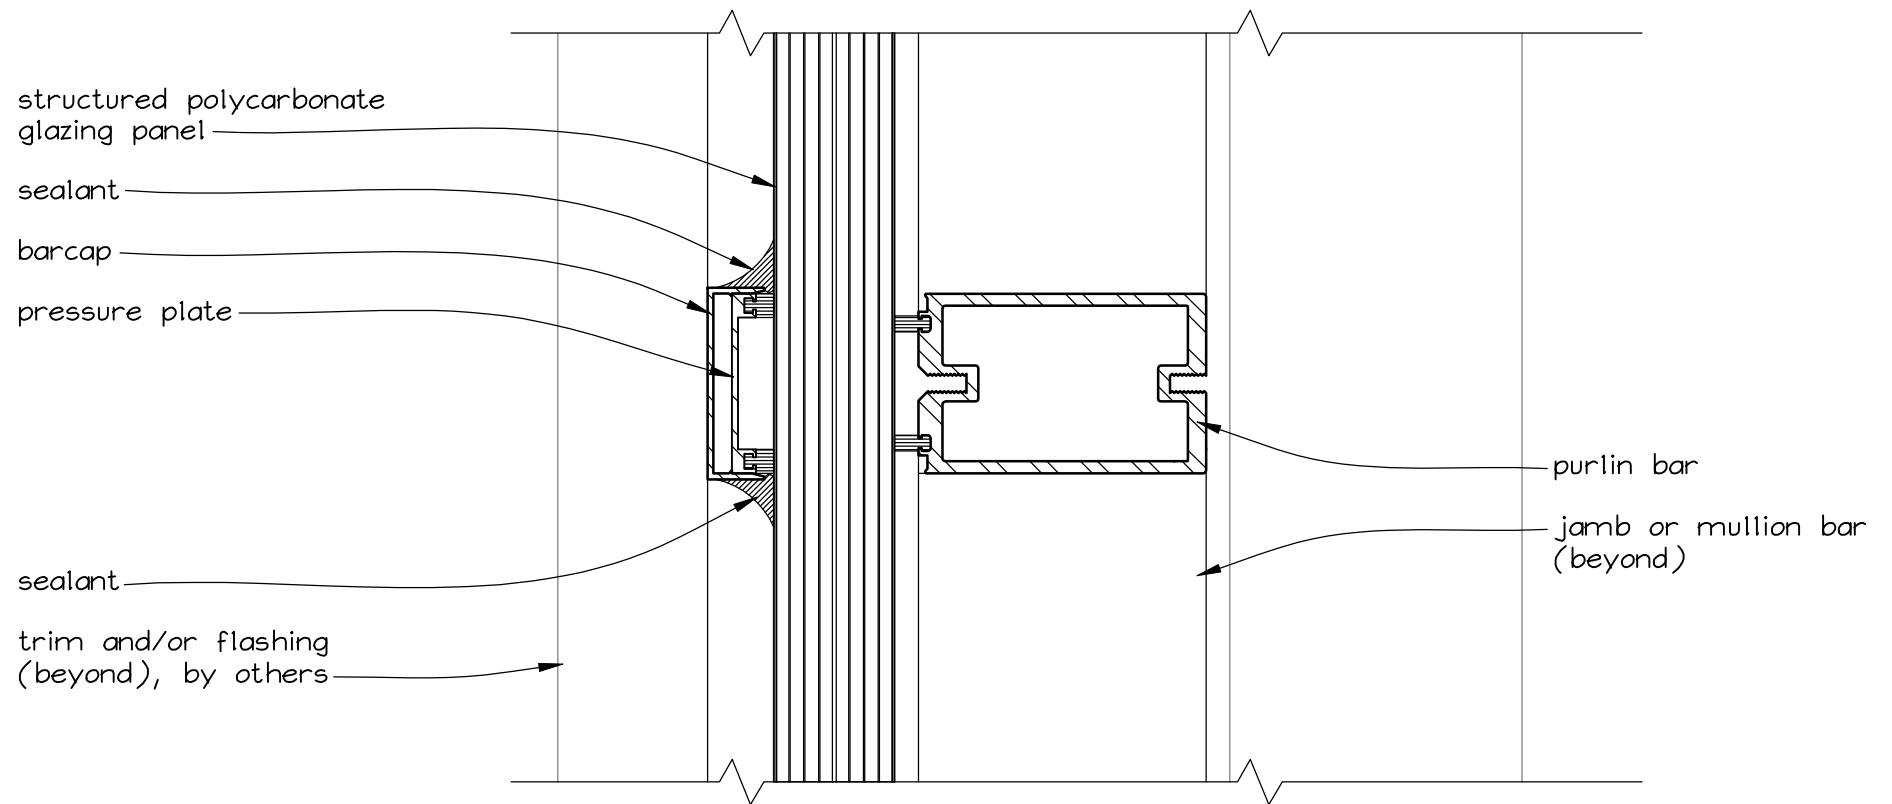

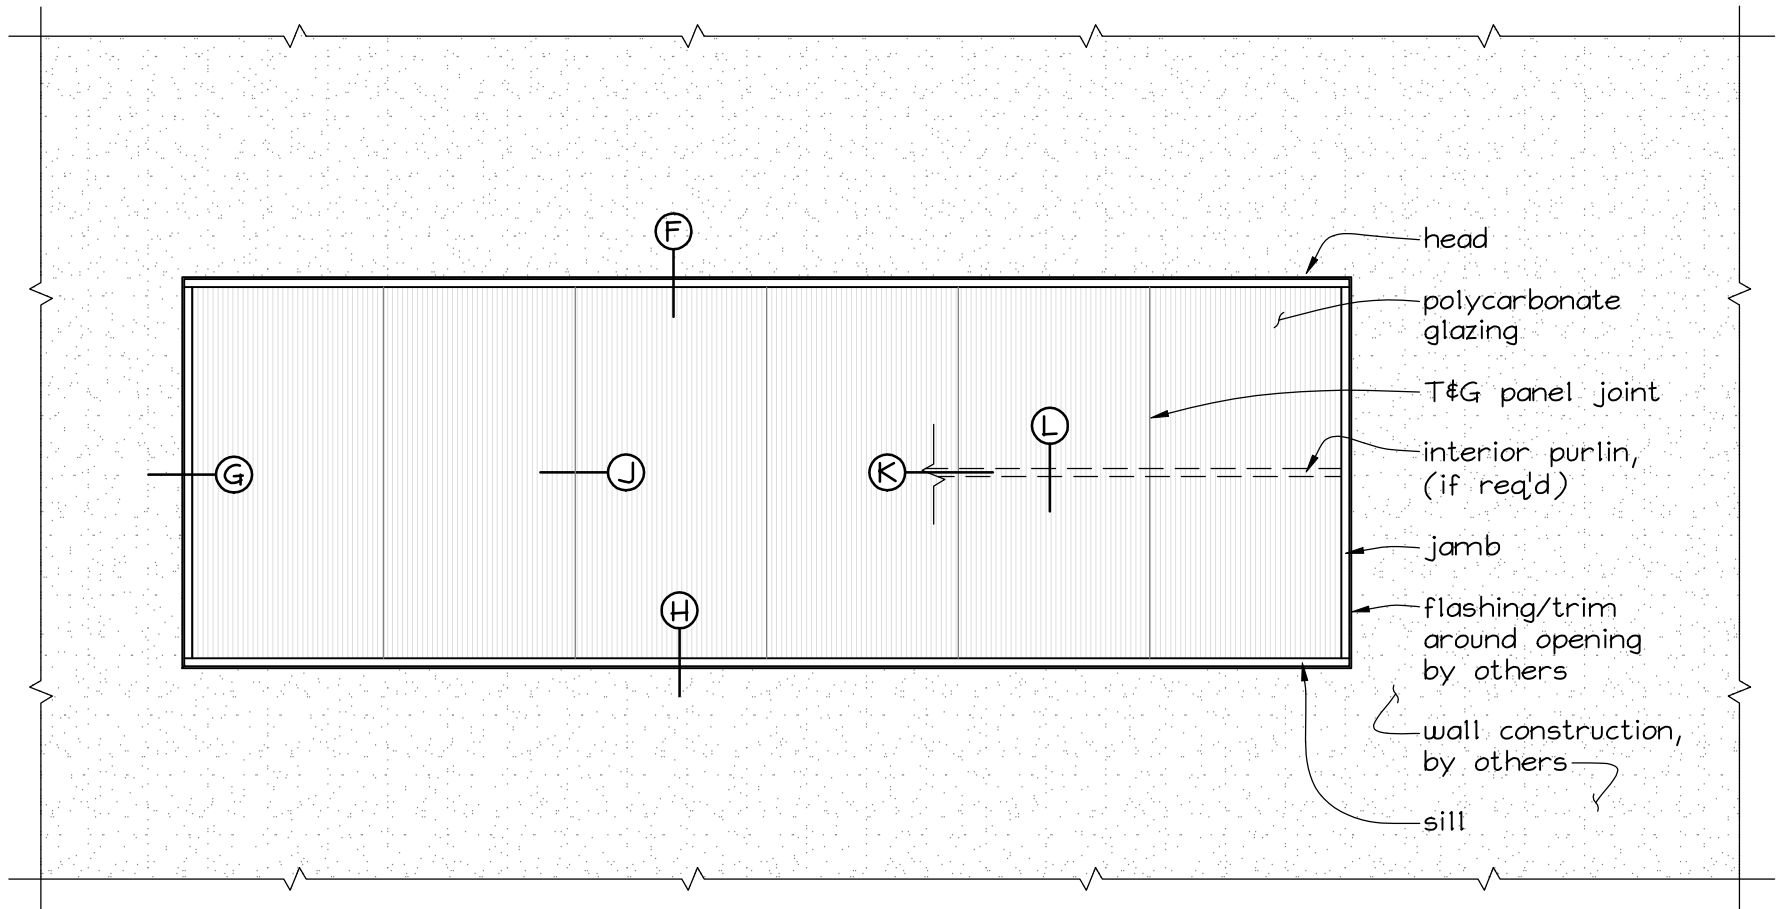


Modular System
Scale: $\frac{1}{4}" = 1'-0"$

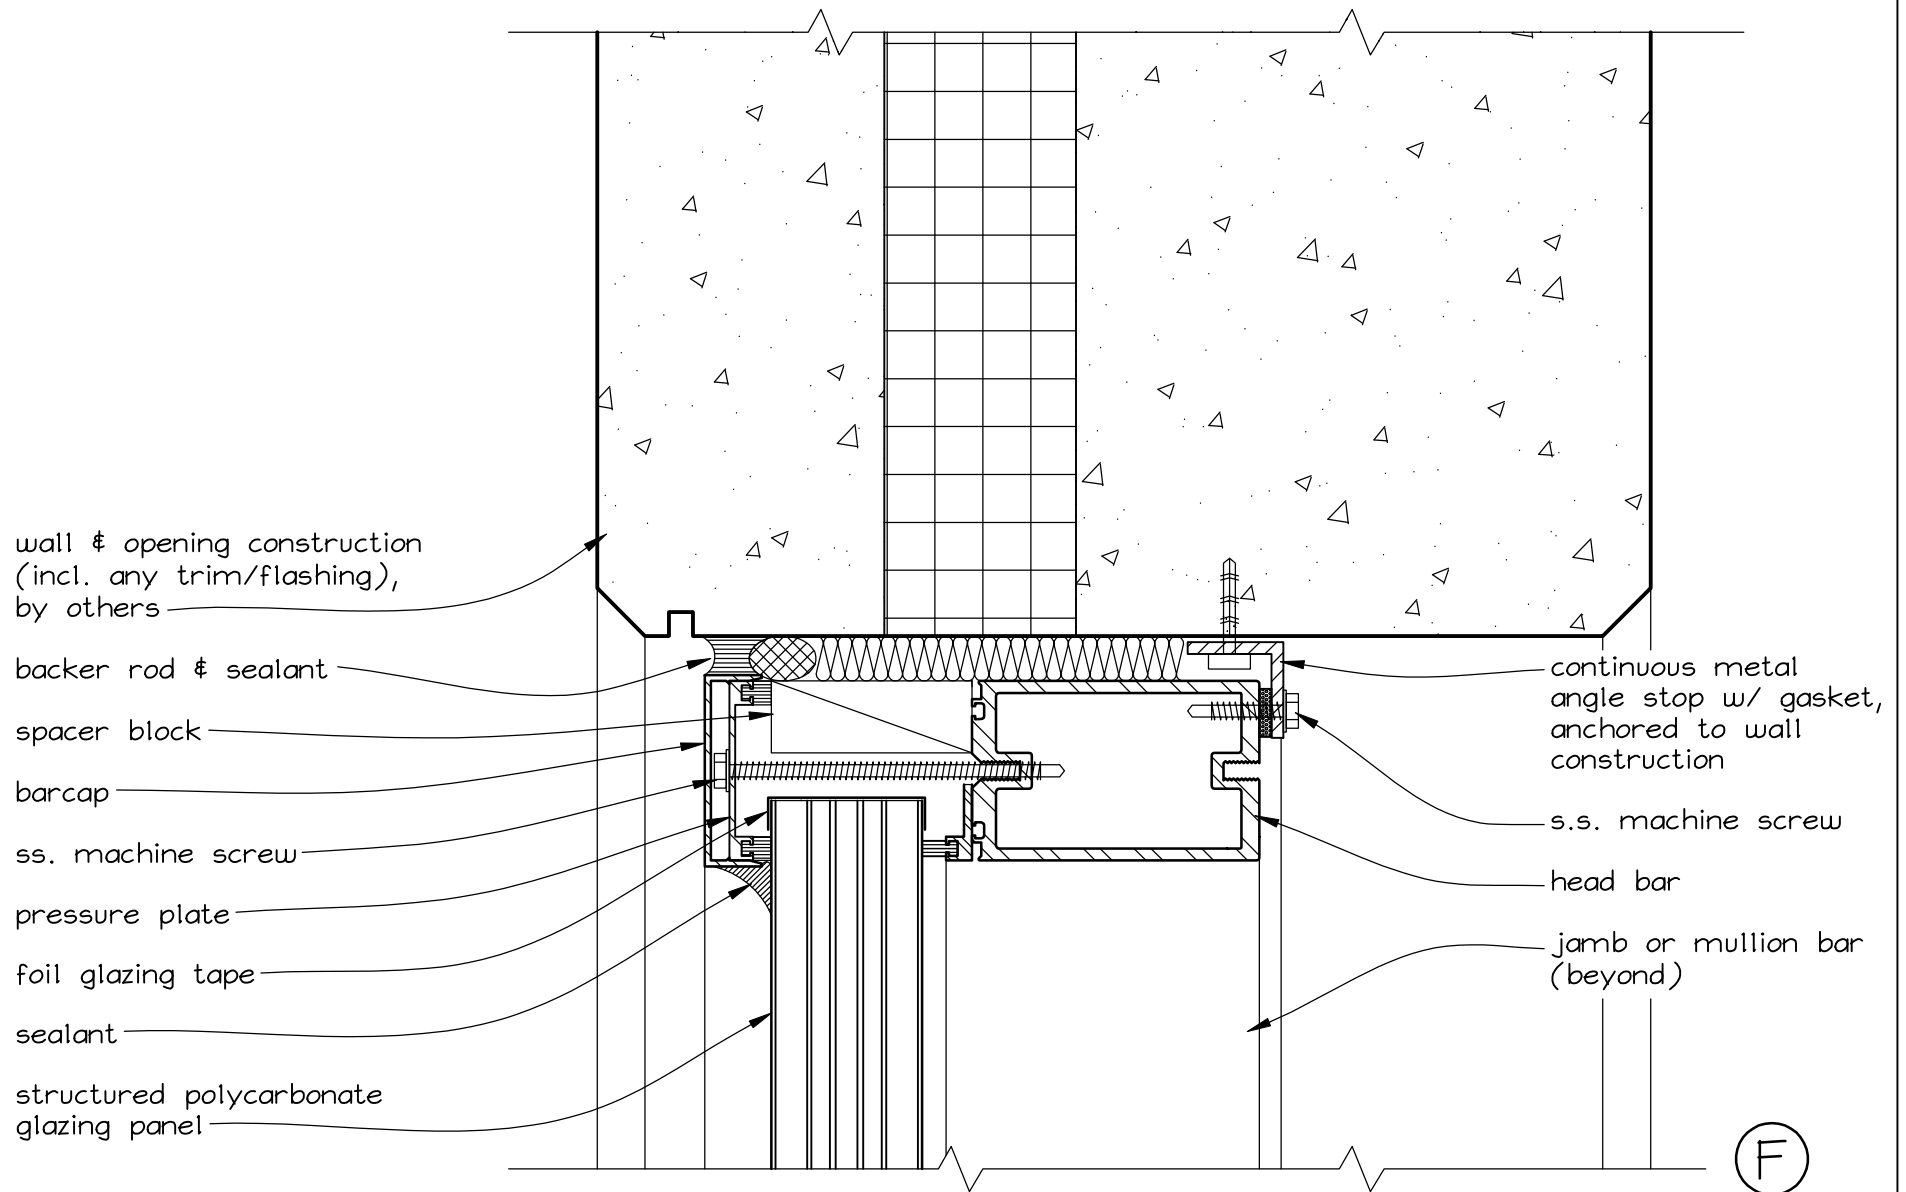

ⓕ
Head
half scale

wall & opening construction
(incl. any trim/flashing),
by others

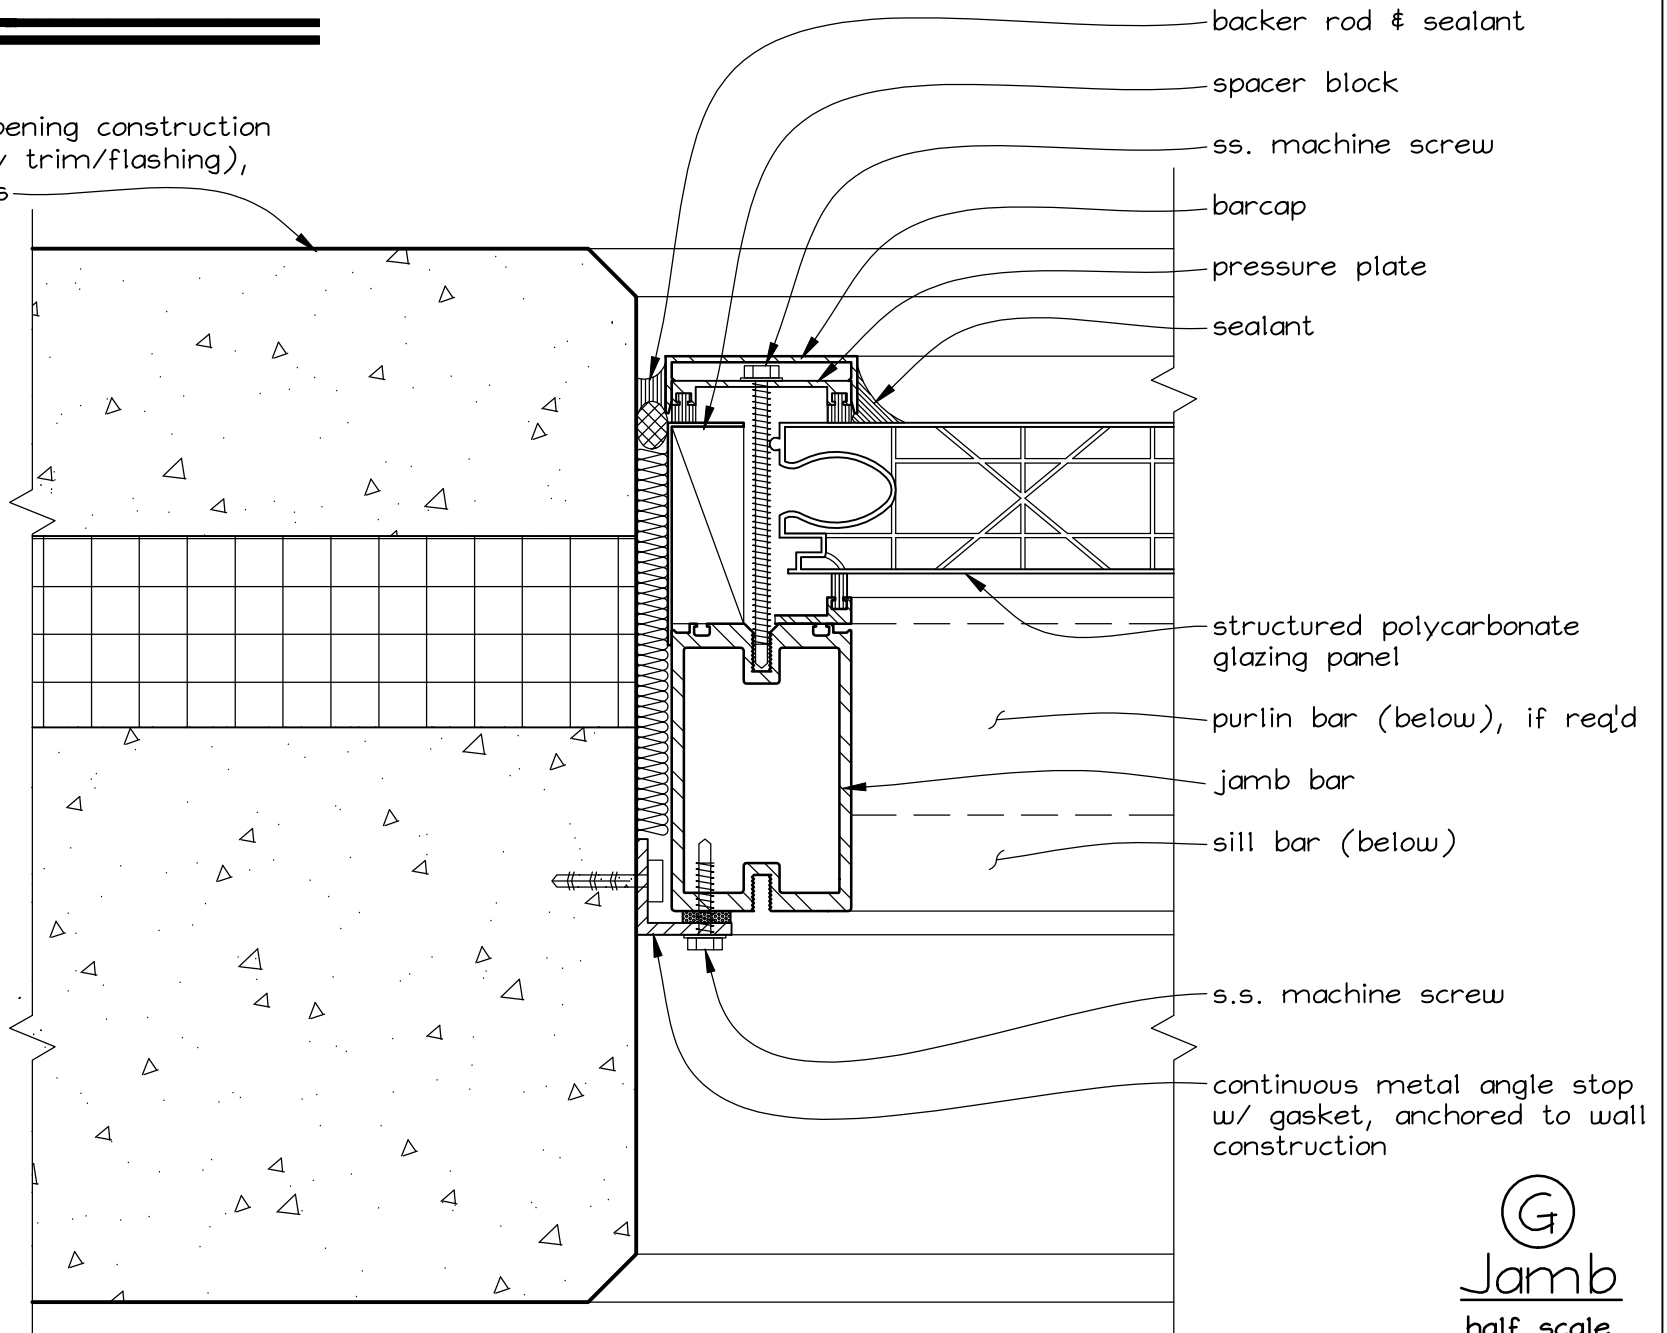

structured polycarbonate
glazing panel

sealant

barcap

pressure plate

vented glazing tape

ss. machine screw

spacer block

backer rod & sealant

wall & opening construction
(including any trim/flushing),
by others


shim

jamb or mullion bar
(beyond)

sill bar

s.s. machine screw


continuous metal
angle stop w/ gasket,
anchored to wall
construction

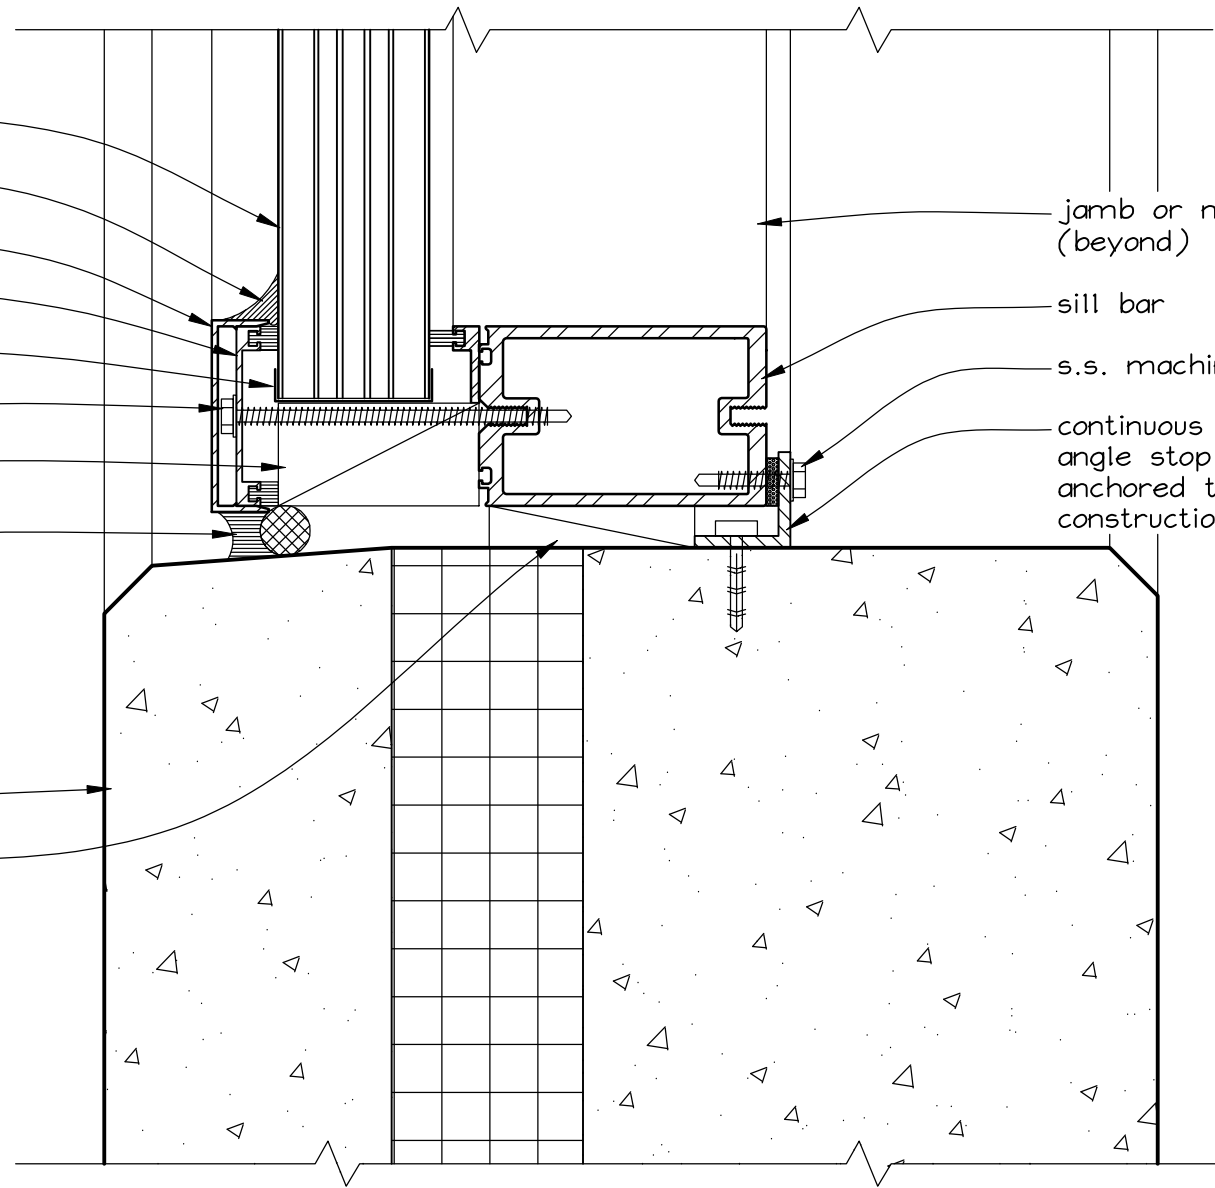

Ⓜ

Sill

half scale

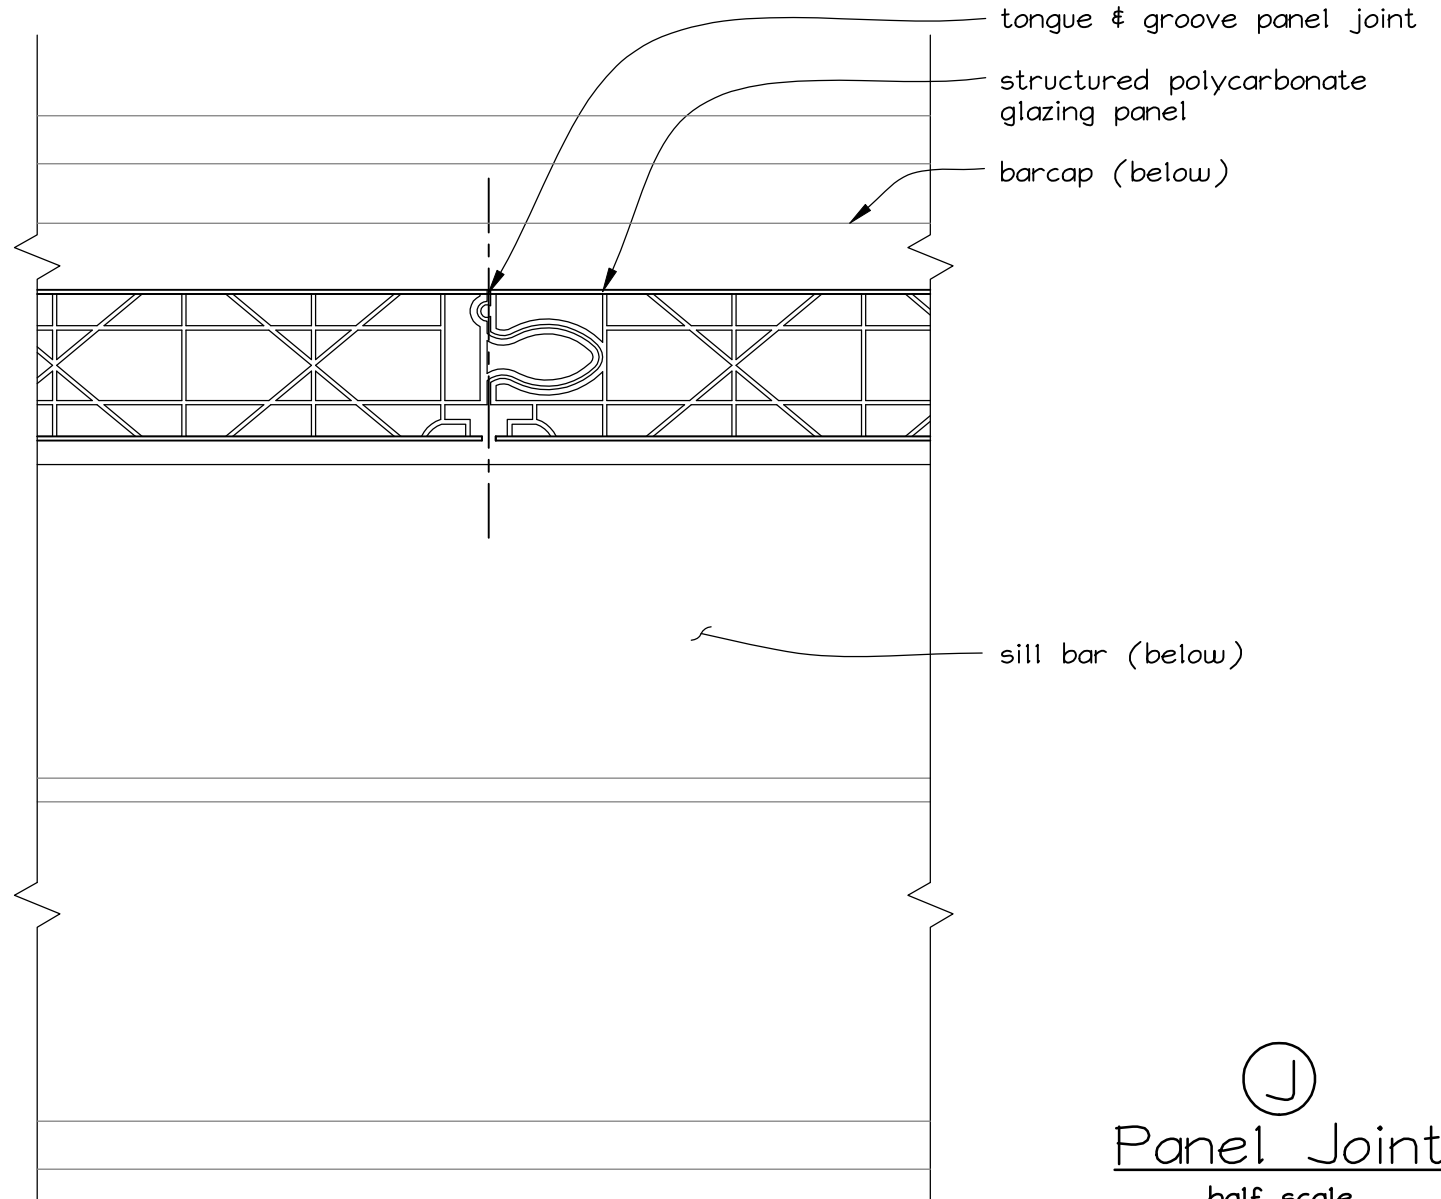

Panel Joint

half scale

